


USER: RL100471 - PROJECT: SR 1004 (E. RACE ST) - PLAN NO: 176/MPMS 89633 - SHEET: 6 OF 7
 DATE: 03/15/2017
 DRAWN BY: ADAM C. HOLTZAPPE
 CHECKED BY: ADAM C. HOLTZAPPE
 IN CHARGE: ADAM C. HOLTZAPPE
 PROJECT: SR 1004 (E. RACE ST) - PLAN NO: 176/MPMS 89633 - SHEET: 6 OF 7

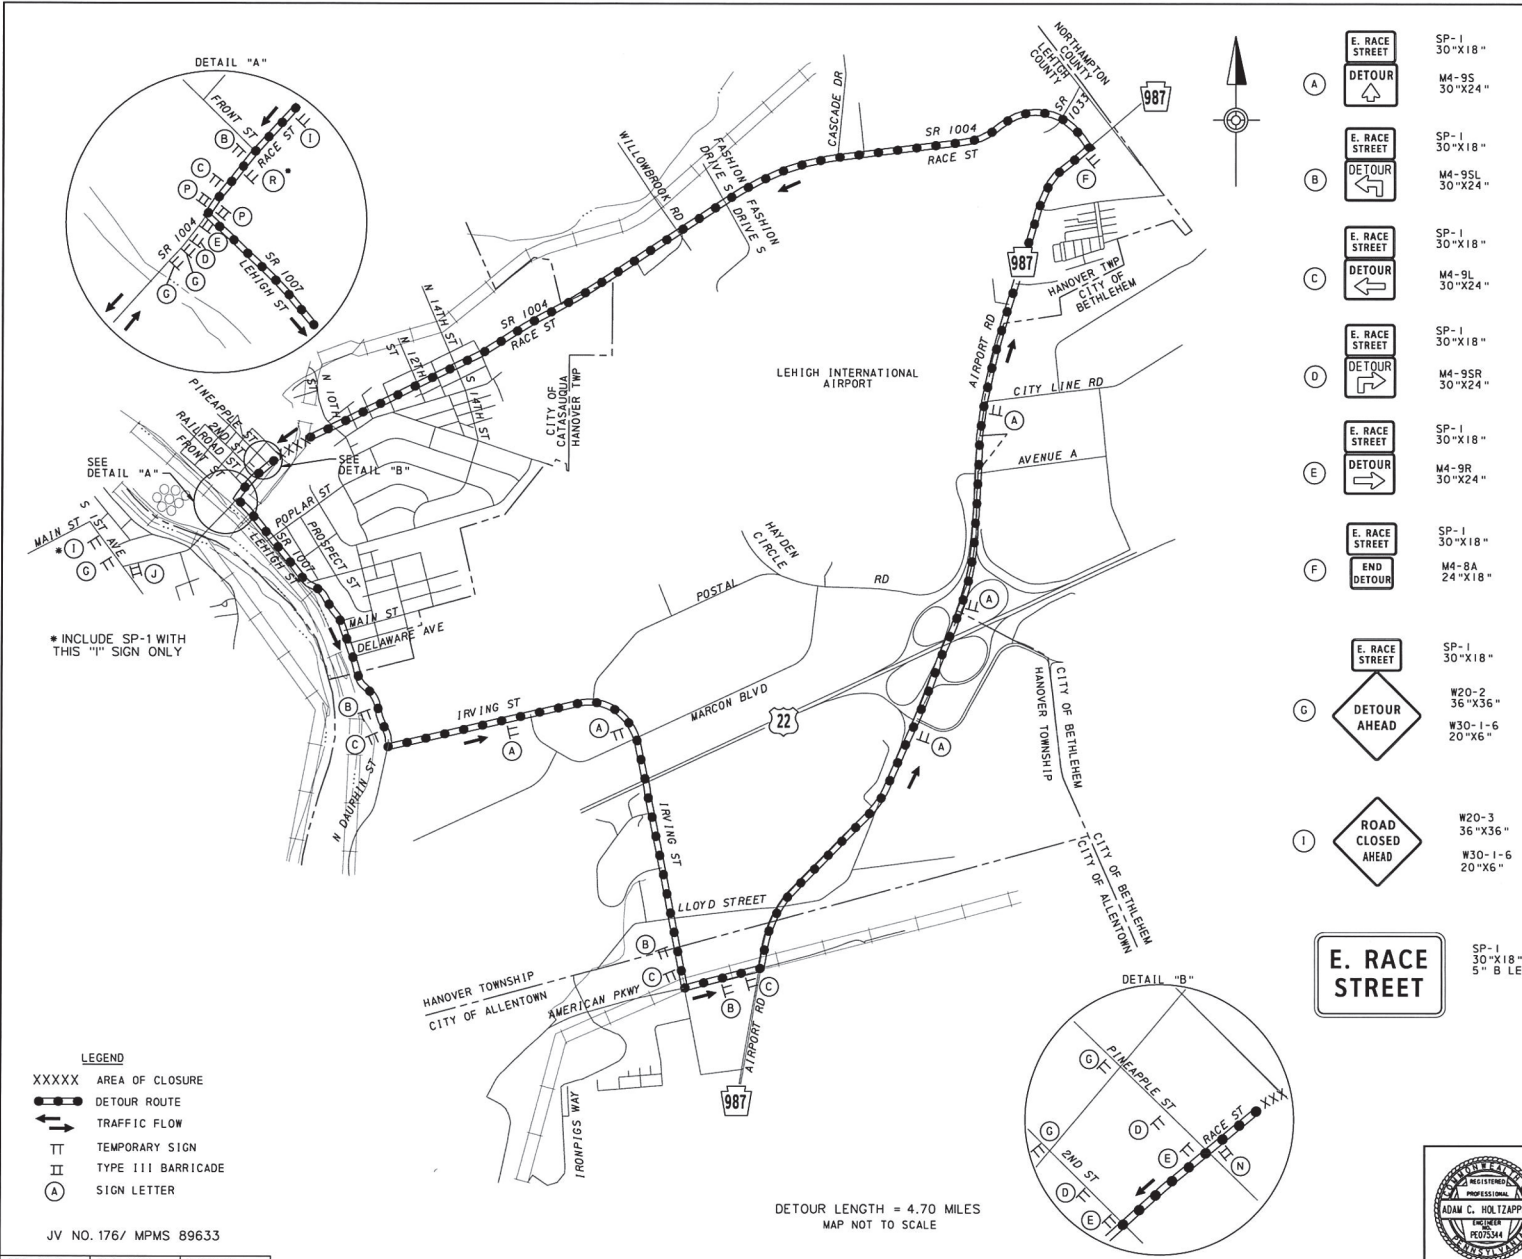

* INCLUDE SP-1 WITH THIS "I" SIGN ONLY

- LEGEND**
- XXXXX AREA OF CLOSURE
 - DETOUR ROUTE
 - TRAFFIC FLOW
 - TT TEMPORARY SIGN
 - II TYPE III BARRICADE
 - (A) SIGN LETTER


DETOUR LENGTH = 4.70 MILES
MAP NOT TO SCALE

DISTRICT	COUNTY	ROUTE	SECTION	SHEET
S-O	LEHIGH	1004	02B	6 OF 7
BOROUGH OF CATASAUQUA				
REVISION NUMBER	REVISIONS	DATE	BY	

- (A) SP-1 30"x18"
 M4-9S 30"x24"
- (B) SP-1 30"x18"
 M4-9S 30"x24"
- (C) SP-1 30"x18"
 M4-9L 30"x24"
- (D) SP-1 30"x18"
 M4-9SR 30"x24"
- (E) SP-1 30"x18"
 M4-9R 30"x24"
- (F) SP-1 30"x18"
 M4-8A 24"x18"
- (G) SP-1 30"x18"
 W20-2 36"x36"
W30-1-6 20"x6"
- (I) W20-3 36"x36"
W30-1-6 20"x6"
- SP-1 30"x18"
 SP-1 30"x18"
5" B LETTER

- (J) R11-3A 60"x30"
R11-3B 48"x12"
- (N) W23-101 96"x48"
- (P) R11-3A 60"x30"
R11-3B 48"x12"
M4-10R 48"x18"
- (R) R11-3B 48"x12"
R11-3A 60"x30"
W20-3A 48"x36"

*SIGN TO BE LOCATED BETWEEN THE NORTHBOUND AND SOUTHBOUND LANES OF RACE STREET JUST NORTH OF FRONT STREET OPPOSITE THE LEFT TURN LANE TOWARDS FRONT STREET.

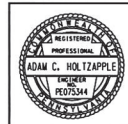

DETOUR PLAN
SR 1004 (E. RACE STREET)
EASTBOUND CLOSED

TRAFFIC CONTROL PLAN

JV NO. 176/ MPMS 89633
DES: NJP DWG: NJP CKD: RC