
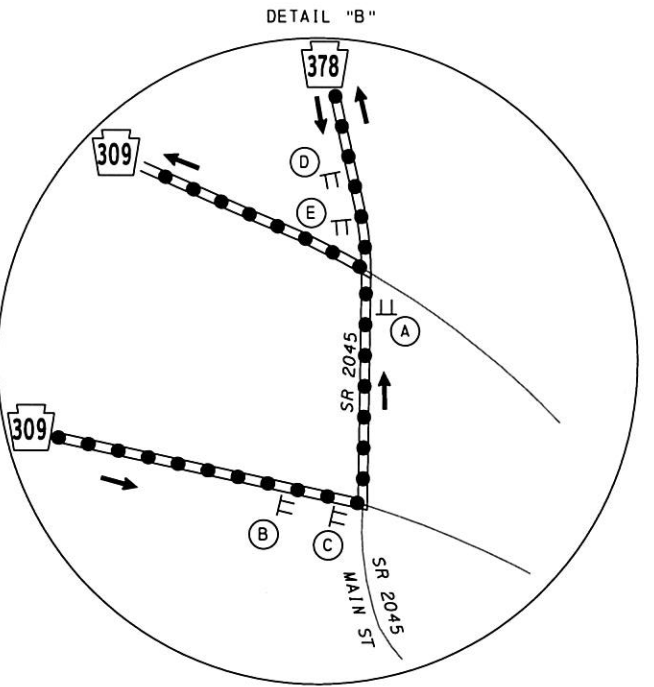
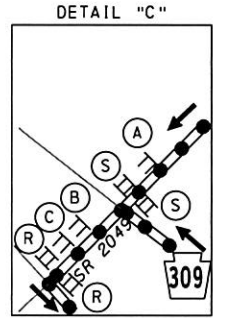
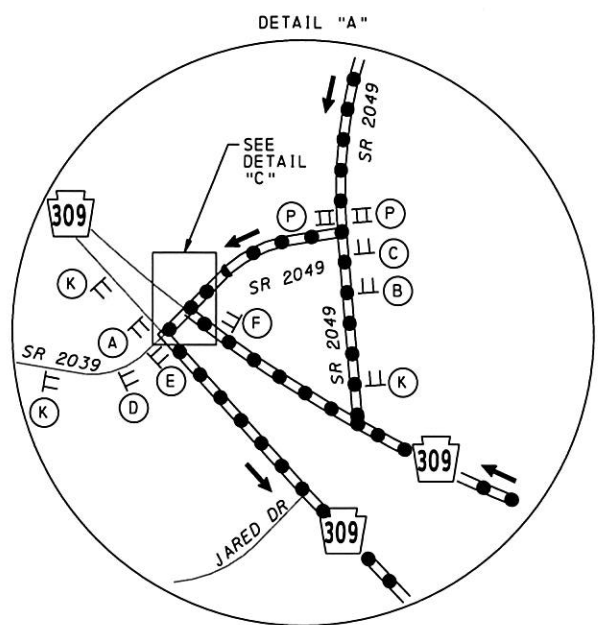


UNCONTROLLED WHEN PRINTED

USER: MPROVENZ PLOT: DRIVER: PERRYDOT.PDF, MONO, PLOT: 04-26-2016 11:44:06 PM
PATH: C:\00001\COM009463\1000000000545478\5.0_CAD_BLM\5.2_Rev_K_In_Prog\888\5.2_2_Contract.F118\5.2.2.1_Sheet1.F118\MOT
FILE: 1888P-JV177-TC-DETOUR.dgn

DISTRICT	COUNTY	ROUTE	SECTION	SHEET
5-0	LEHIGH	2049	01B	2 OF 2
UPPER SAUCON TOWNSHIP				
REVISION NUMBER	REVISIONS	DATE	BY	

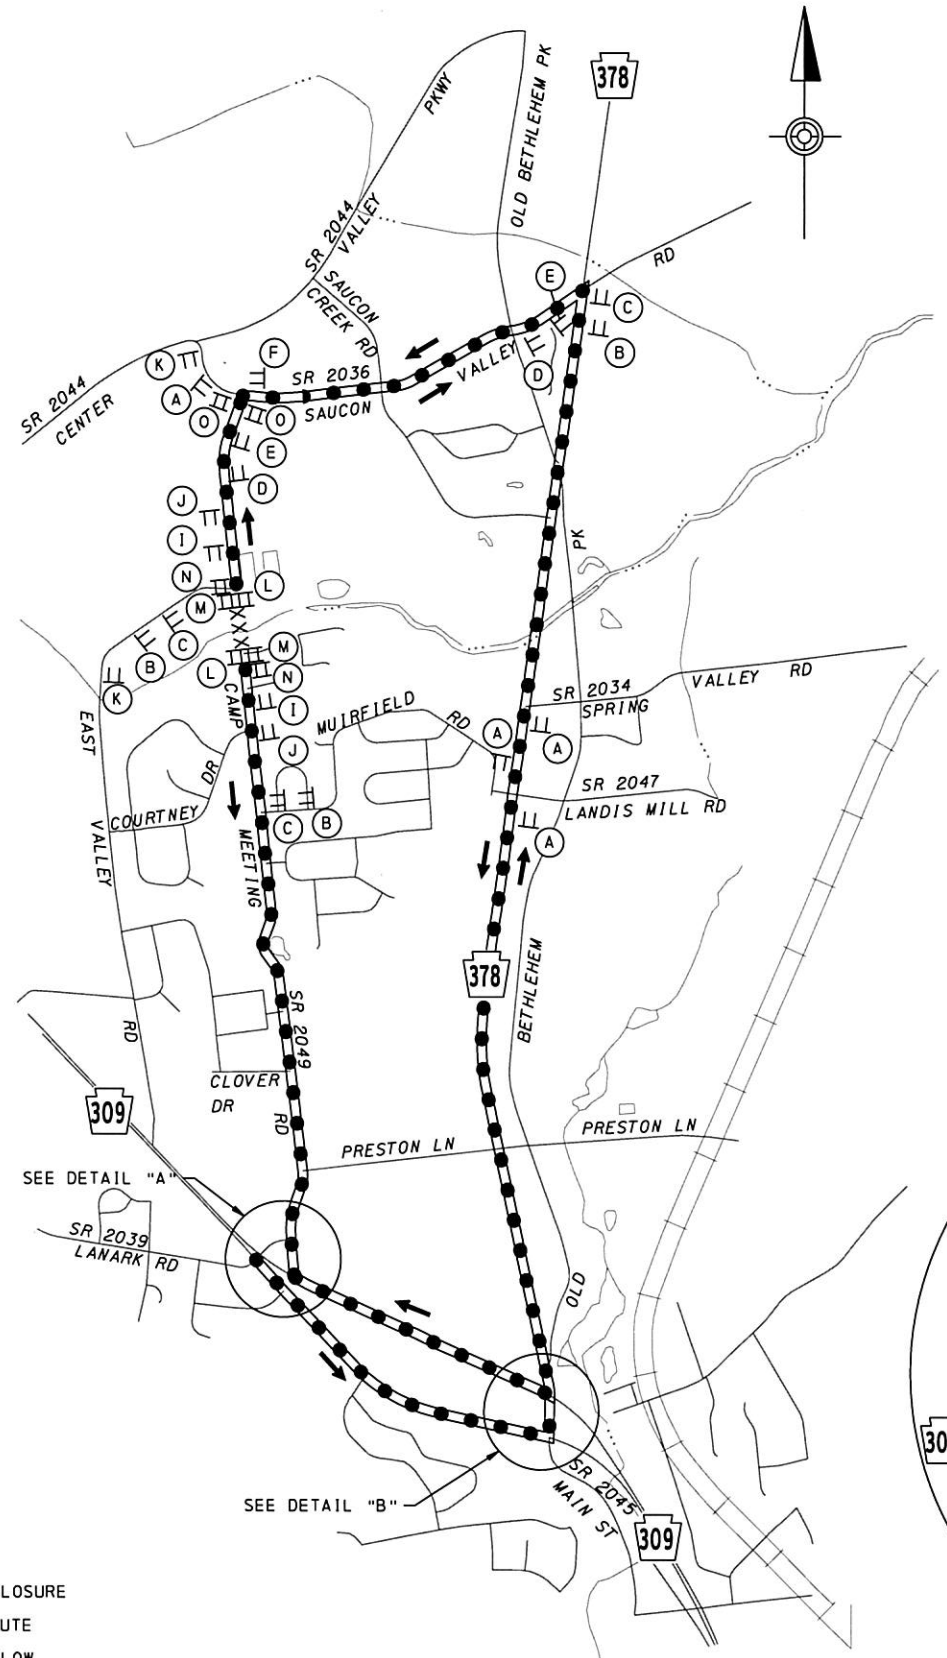





DETOUR LENGTH = 3.55 MILES
MAP NOT TO SCALE

- LEGEND**
- XXXXX AREA OF CLOSURE
 - DETOUR ROUTE
 - ↔ TRAFFIC FLOW
 - TT TEMPORARY SIGN
 - II TYPE III BARRICADE
 - (A) SIGN LETTER


- (A) DETOUR (Up arrow) M4-9S 30"x24"
- (B) DETOUR (Left arrow) M4-9SL 30"x24"
- (C) DETOUR (Right arrow) M4-9L 30"x24"
- (D) DETOUR (Down arrow) M4-9SR 30"x24"
- (E) DETOUR (Right arrow) M4-9R 30"x24"
- (F) END DETOUR M4-8A 24"x18"

- (I) ROAD CLOSED 500 FT W20-3 36"x36"
- (J) ROAD CLOSED 1000 FT W20-3 36"x36"
- (K) DETOUR AHEAD W20-2 36"x36"

- (L) ROAD CLOSED R11-2 48"x30"

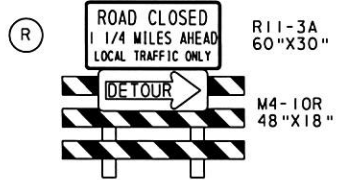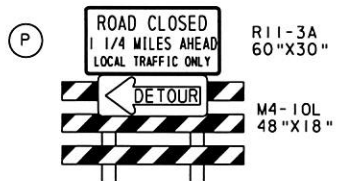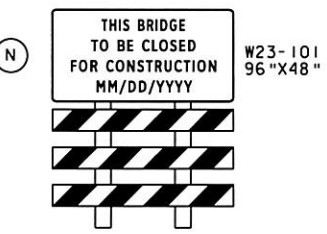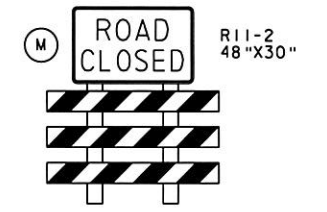

NOTE: TYPE III BARRICADE EXTENDS ACROSS THE EXTENT OF THE ROADWAY

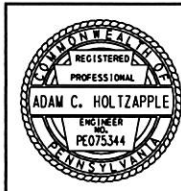

DETOUR PLAN SR 2049
(CAMP MEETING ROAD)
CLOSED

TRAFFIC CONTROL PLAN

JV NO. 177 / MPMS 85683
DES: NJP DWG: NJP CKD: SMB

APPROVED FOR CONSTRUCTION

UNCONTROLLED WHEN PRINTED

APPROVED FOR CONSTRUCTION