


UNCONTROLLED WHEN PRINTED


DISTRICT	COUNTY	ROUTE	SECTION	SHEET
5-0	NORTHAMPTON	1015	02B	2 OF 2
WASHINGTON TOWNSHIP				
REVISION NUMBER	REVISIONS	DATE	BY	

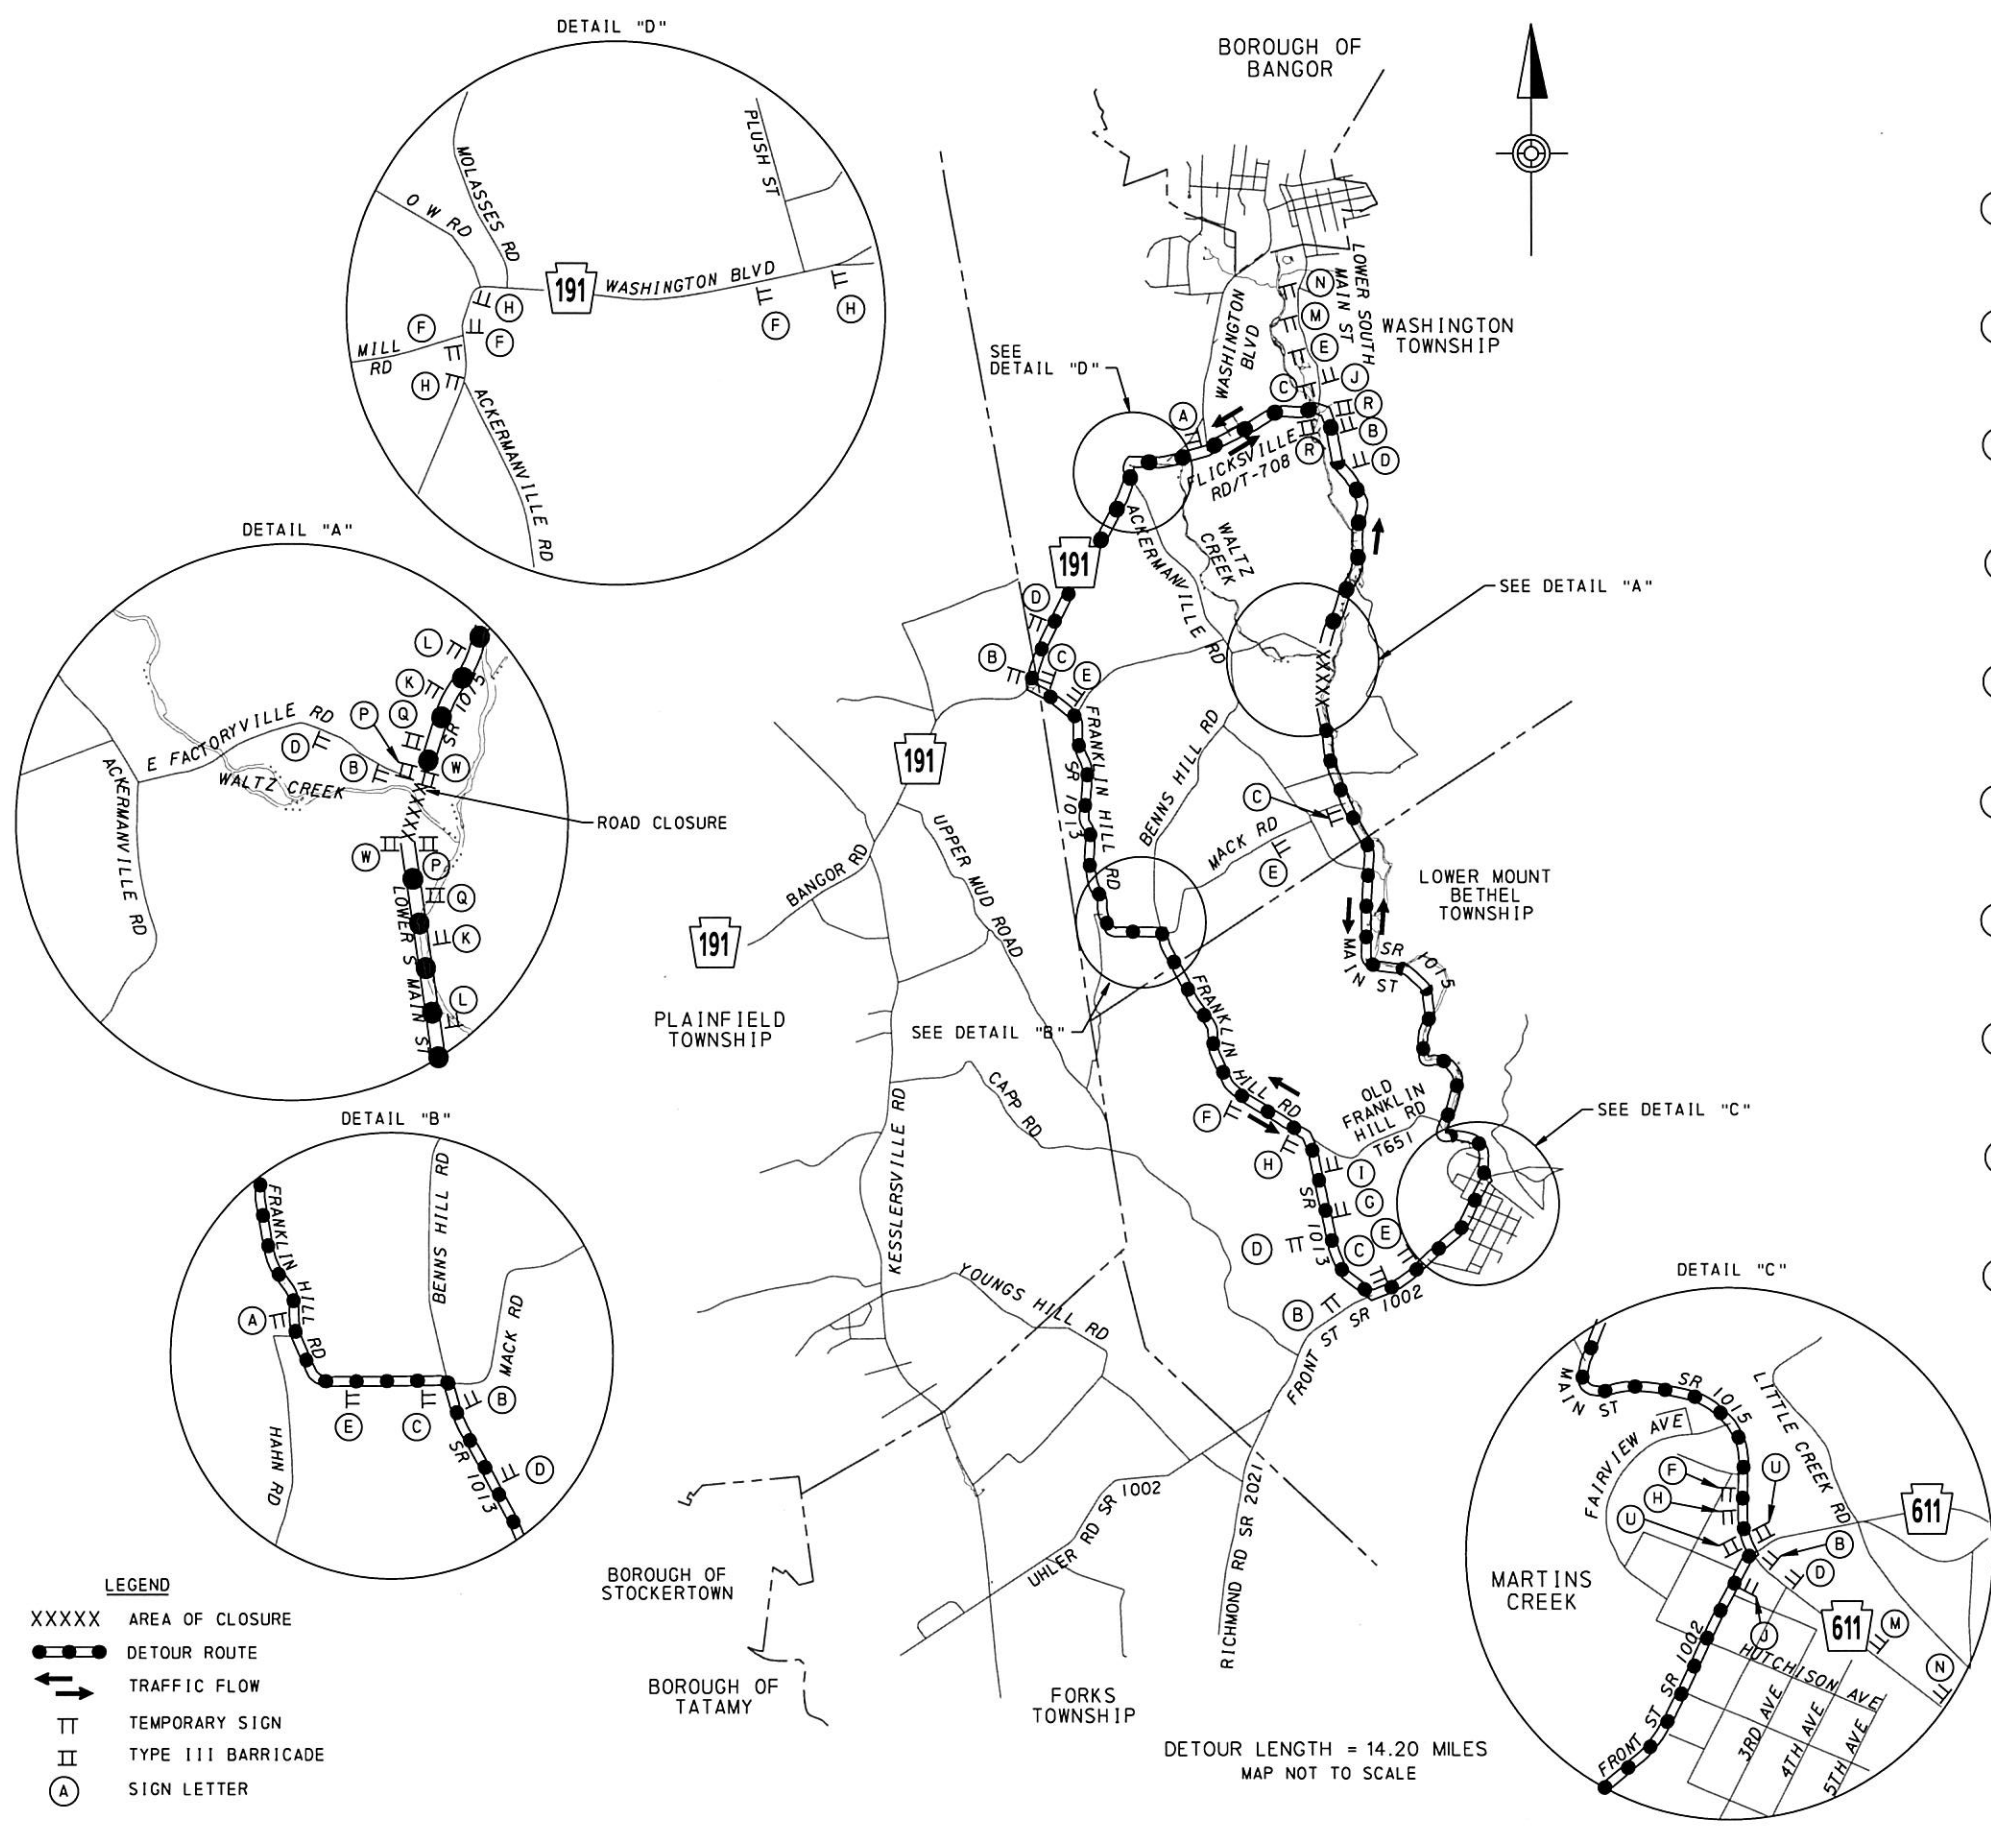

- (A) M4-9S 30"x24"
 - (B) M4-9L 30"x24"
 - (C) M4-9R 30"x24"
 - (D) M4-9SL 30"x24"
 - (E) M4-9SR 30"x24"
 - (F) M4-9-1AR 30"x24"
 - (G) M4-9-1AL 30"x24"
 - (H) M4-9-1BR 30"x24"
 - (I) M4-9-1BL 30"x24"
 - (J) M4-8A 24"x18"
 - (K) W20-3 36"x36"
W30-1-1 20"x6"
 - (L) W20-3 36"x36"
W30-1-2 20"x6"
 - (M) W20-2 36"x36"
W30-1-2 20"x6"
 - (N) W20-2 36"x36"
W30-1-3 20"x6"
 - (P) R11-2 48"x30"
 - (Q) W23-101 96"x48"
 - (R) R11-3A 60"x30"
M4-10R 48"x18"
 - (U) R11-3A 60"x30"
M4-10L 48"x18"
- *TYPE III BARRICADE TO EXTEND ACROSS ENTIRE ROADWAY

- LEGEND**
- XXXXX AREA OF CLOSURE
 - DETOUR ROUTE
 - TRAFFIC FLOW
 - TT TEMPORARY SIGN
 - II TYPE III BARRICADE
 - (A) SIGN LETTER

DETOUR LENGTH = 14.20 MILES
MAP NOT TO SCALE

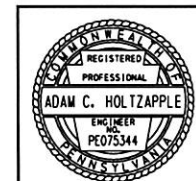

DETOUR PLAN
SR 1015 (MAIN STREET)
CLOSED

TRAFFIC CONTROL PLAN

USER: JCMNDAL PLOT DRIVER: PLOTDRIVER.PDF MONO: PLOTDRIVER.PDF DATE: 04-07-2016 2:04:34 PM
 PATH: D:\000001\COMD034634\00000000245507\6.D\CAD\BIM\6.2\Work\In_Progress\6.2.2_Contract\F11001\1
 FILE: TRIP-JV203-TC-DETOUR.DWG

JV NO. 203 / MPMS 12098

DES: EJA DWG: EJA CKD: RCA

APPROVED FOR CONSTRUCTION

UNCONTROLLED WHEN PRINTED

APPROVED FOR CONSTRUCTION