


UNCONTROLLED WHEN PRINTED

USER: bswover
PATH: PLOT_DRIVER\FpdmDOT_PDF_Mono.plt.ctb
FILE: DETOUR PLAN.dgn
MODEL: detour
PLOT DATE: 06-17-2016 6:52:48 AM

DISTRICT	COUNTY	ROUTE	SECTION	SHEET	
8-0	ADAMS	0394	000	2 OF 2	
BUTLER TOWNSHIP					
REVISION NUMBER	REVISIONS			DATE	BY

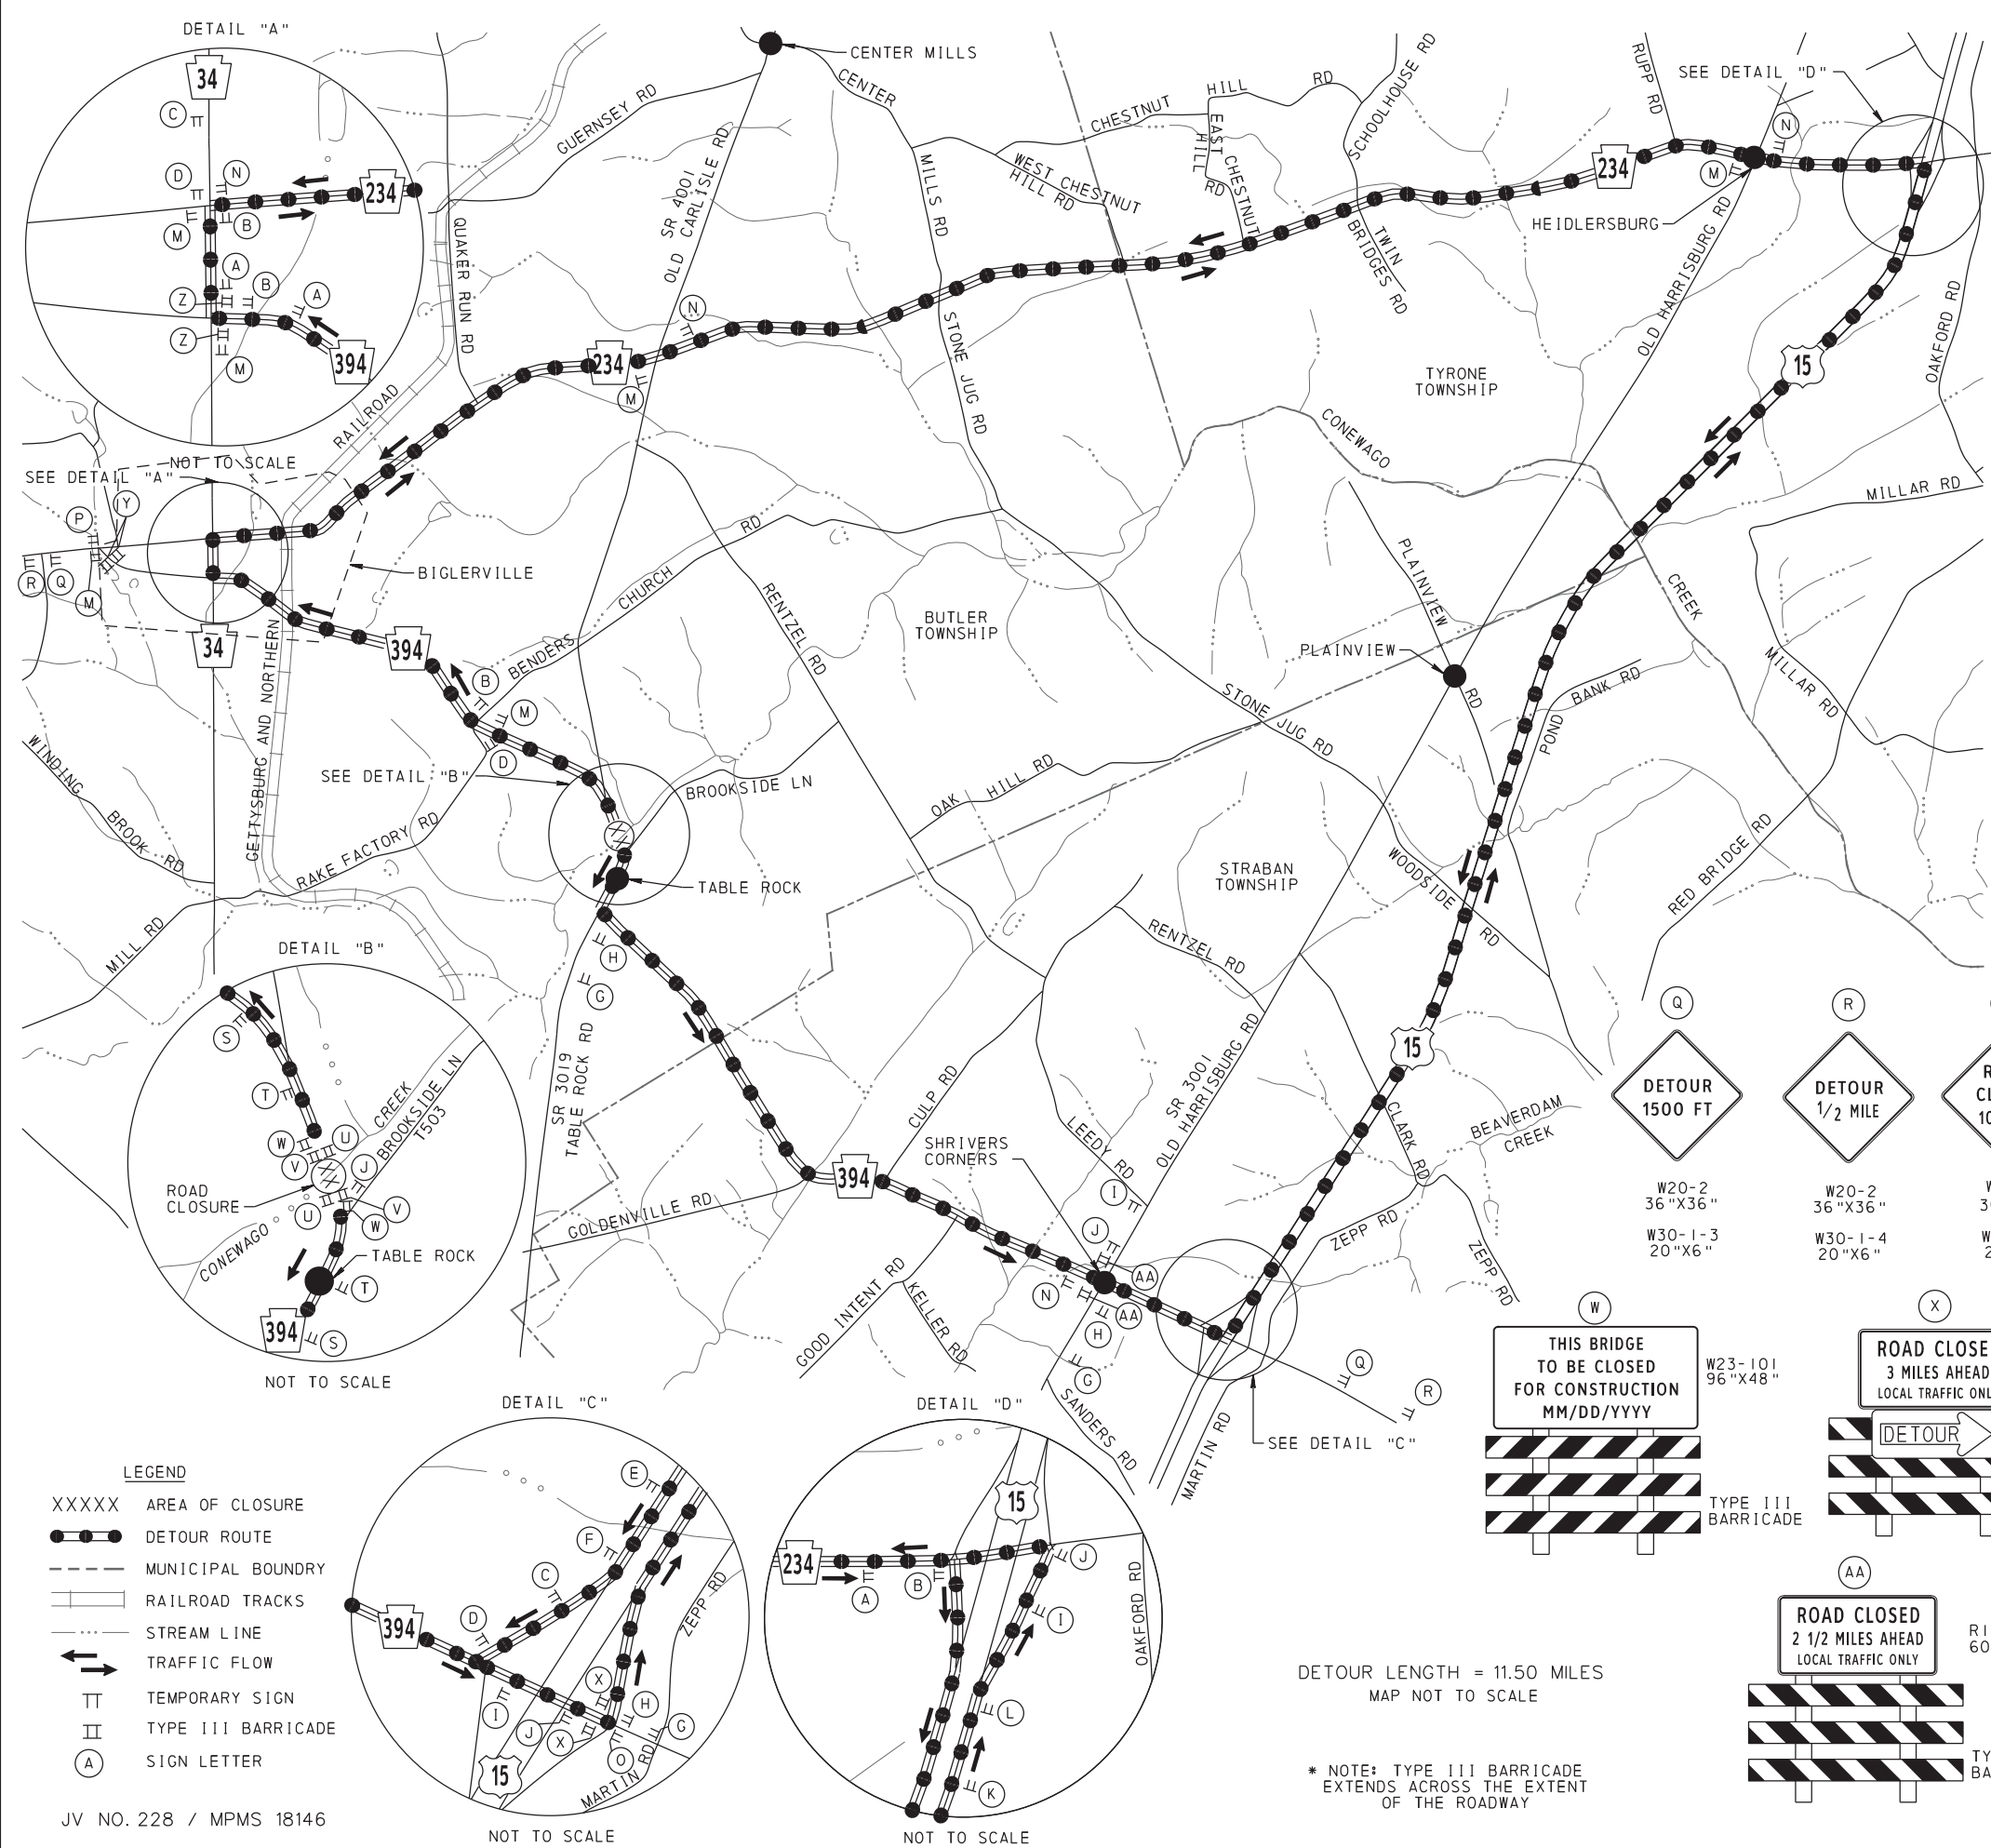


Letter	Sign Type	Sign Dimensions
A	DETOUR EAST 394	M4-8 24"x12"
B	DETOUR EAST 394	M4-8 24"x12"
C	DETOUR EAST 394	M4-8 24"x12"
D	DETOUR EAST 394	M4-8 24"x12"
E	DETOUR EAST 394	M4-8 30"x15"
F	DETOUR EAST 394	M4-8 30"x15"
G	DETOUR WEST 394	M4-8 24"x12"
H	DETOUR WEST 394	M4-8 24"x12"
I	DETOUR WEST 394	M4-8 24"x12"
J	DETOUR WEST 394	M4-8 24"x12"
K	DETOUR WEST 394	M4-8 30"x15"
L	DETOUR WEST 394	M4-8 30"x15"
M	DETOUR EAST 394	M4-8 24"x12"
N	DETOUR WEST 394	M4-8 24"x12"
O	END DETOUR EAST 394	M4-8A 24"x18"
P	END DETOUR WEST 394	M4-8A 24"x18"

Letter	Sign Type	Sign Dimensions
Q	DETOUR 1500 FT	W20-2 36"x36"
R	DETOUR 1/2 MILE	W20-2 36"x36"
S	ROAD CLOSED 1000 FT	W20-3 36"x36"
T	ROAD CLOSED 500 FT	W20-3 36"x36"
U	ROAD CLOSED	R11-2 48"x30"
V	ROAD CLOSED	R11-2 48"x30"
W	THIS BRIDGE TO BE CLOSED FOR CONSTRUCTION MM/DD/YYYY	W23-101 96"x48"
X	ROAD CLOSED 3 MILES AHEAD LOCAL TRAFFIC ONLY	R11-3A 60"x30"
Y	ROAD CLOSED 2 1/4 MILES AHEAD LOCAL TRAFFIC ONLY	R11-3A 60"x30"
Z	ROAD CLOSED 1 3/4 MILES AHEAD LOCAL TRAFFIC ONLY	R11-3A 60"x30"
AA	ROAD CLOSED 2 1/2 MILES AHEAD LOCAL TRAFFIC ONLY	R11-3A 60"x30"

- LEGEND**
- XXXXX AREA OF CLOSURE
 - DETOUR ROUTE
 - MUNICIPAL BOUNDARY
 - ▬ RAILROAD TRACKS
 - STREAM LINE
 - ↔ TRAFFIC FLOW
 - TT TEMPORARY SIGN
 - ▬ TYPE III BARRICADE
 - (A) SIGN LETTER

DETOUR LENGTH = 11.50 MILES
MAP NOT TO SCALE

* NOTE: TYPE III BARRICADE EXTENDS ACROSS THE EXTENT OF THE ROADWAY

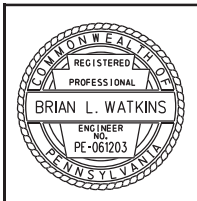

DETOUR PLAN
SR 0394 (TABLE ROCK ROAD)
CLOSED

TRAFFIC CONTROL PLAN

JV NO. 228 / MPMS 18146
DES: SKW DWG: KJT CKD: BLW

APPROVED FOR CONSTRUCTION

UNCONTROLLED WHEN PRINTED

APPROVED FOR CONSTRUCTION