
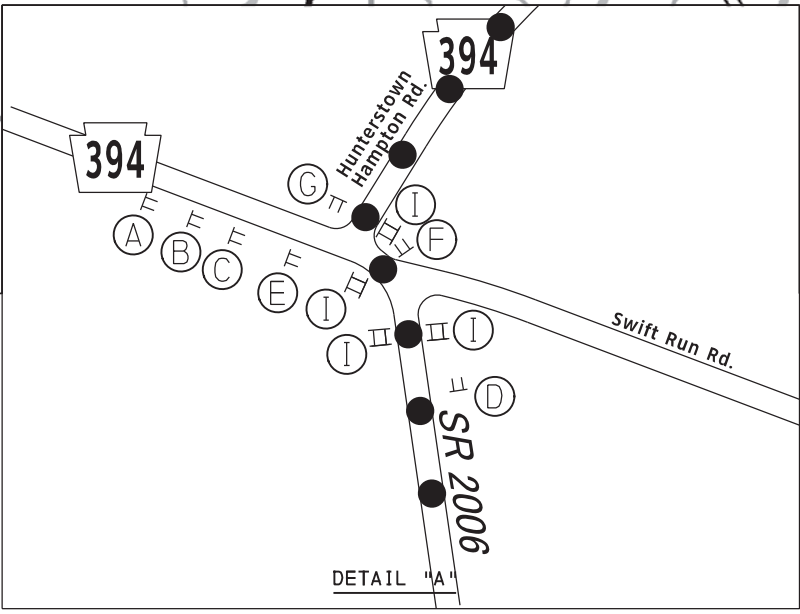


UNCONTROLLED WHEN PRINTED

USER: brandon.poyne PLOT DRIVER: PLOT.DOT.PDF Mono.plt.ctb PLOT DATE: 12-14-2015 11:32:56 AM
PATH: FILE: RBRP-JV231-TC-PLN-01.dgn MODEL: Dwg.tcl

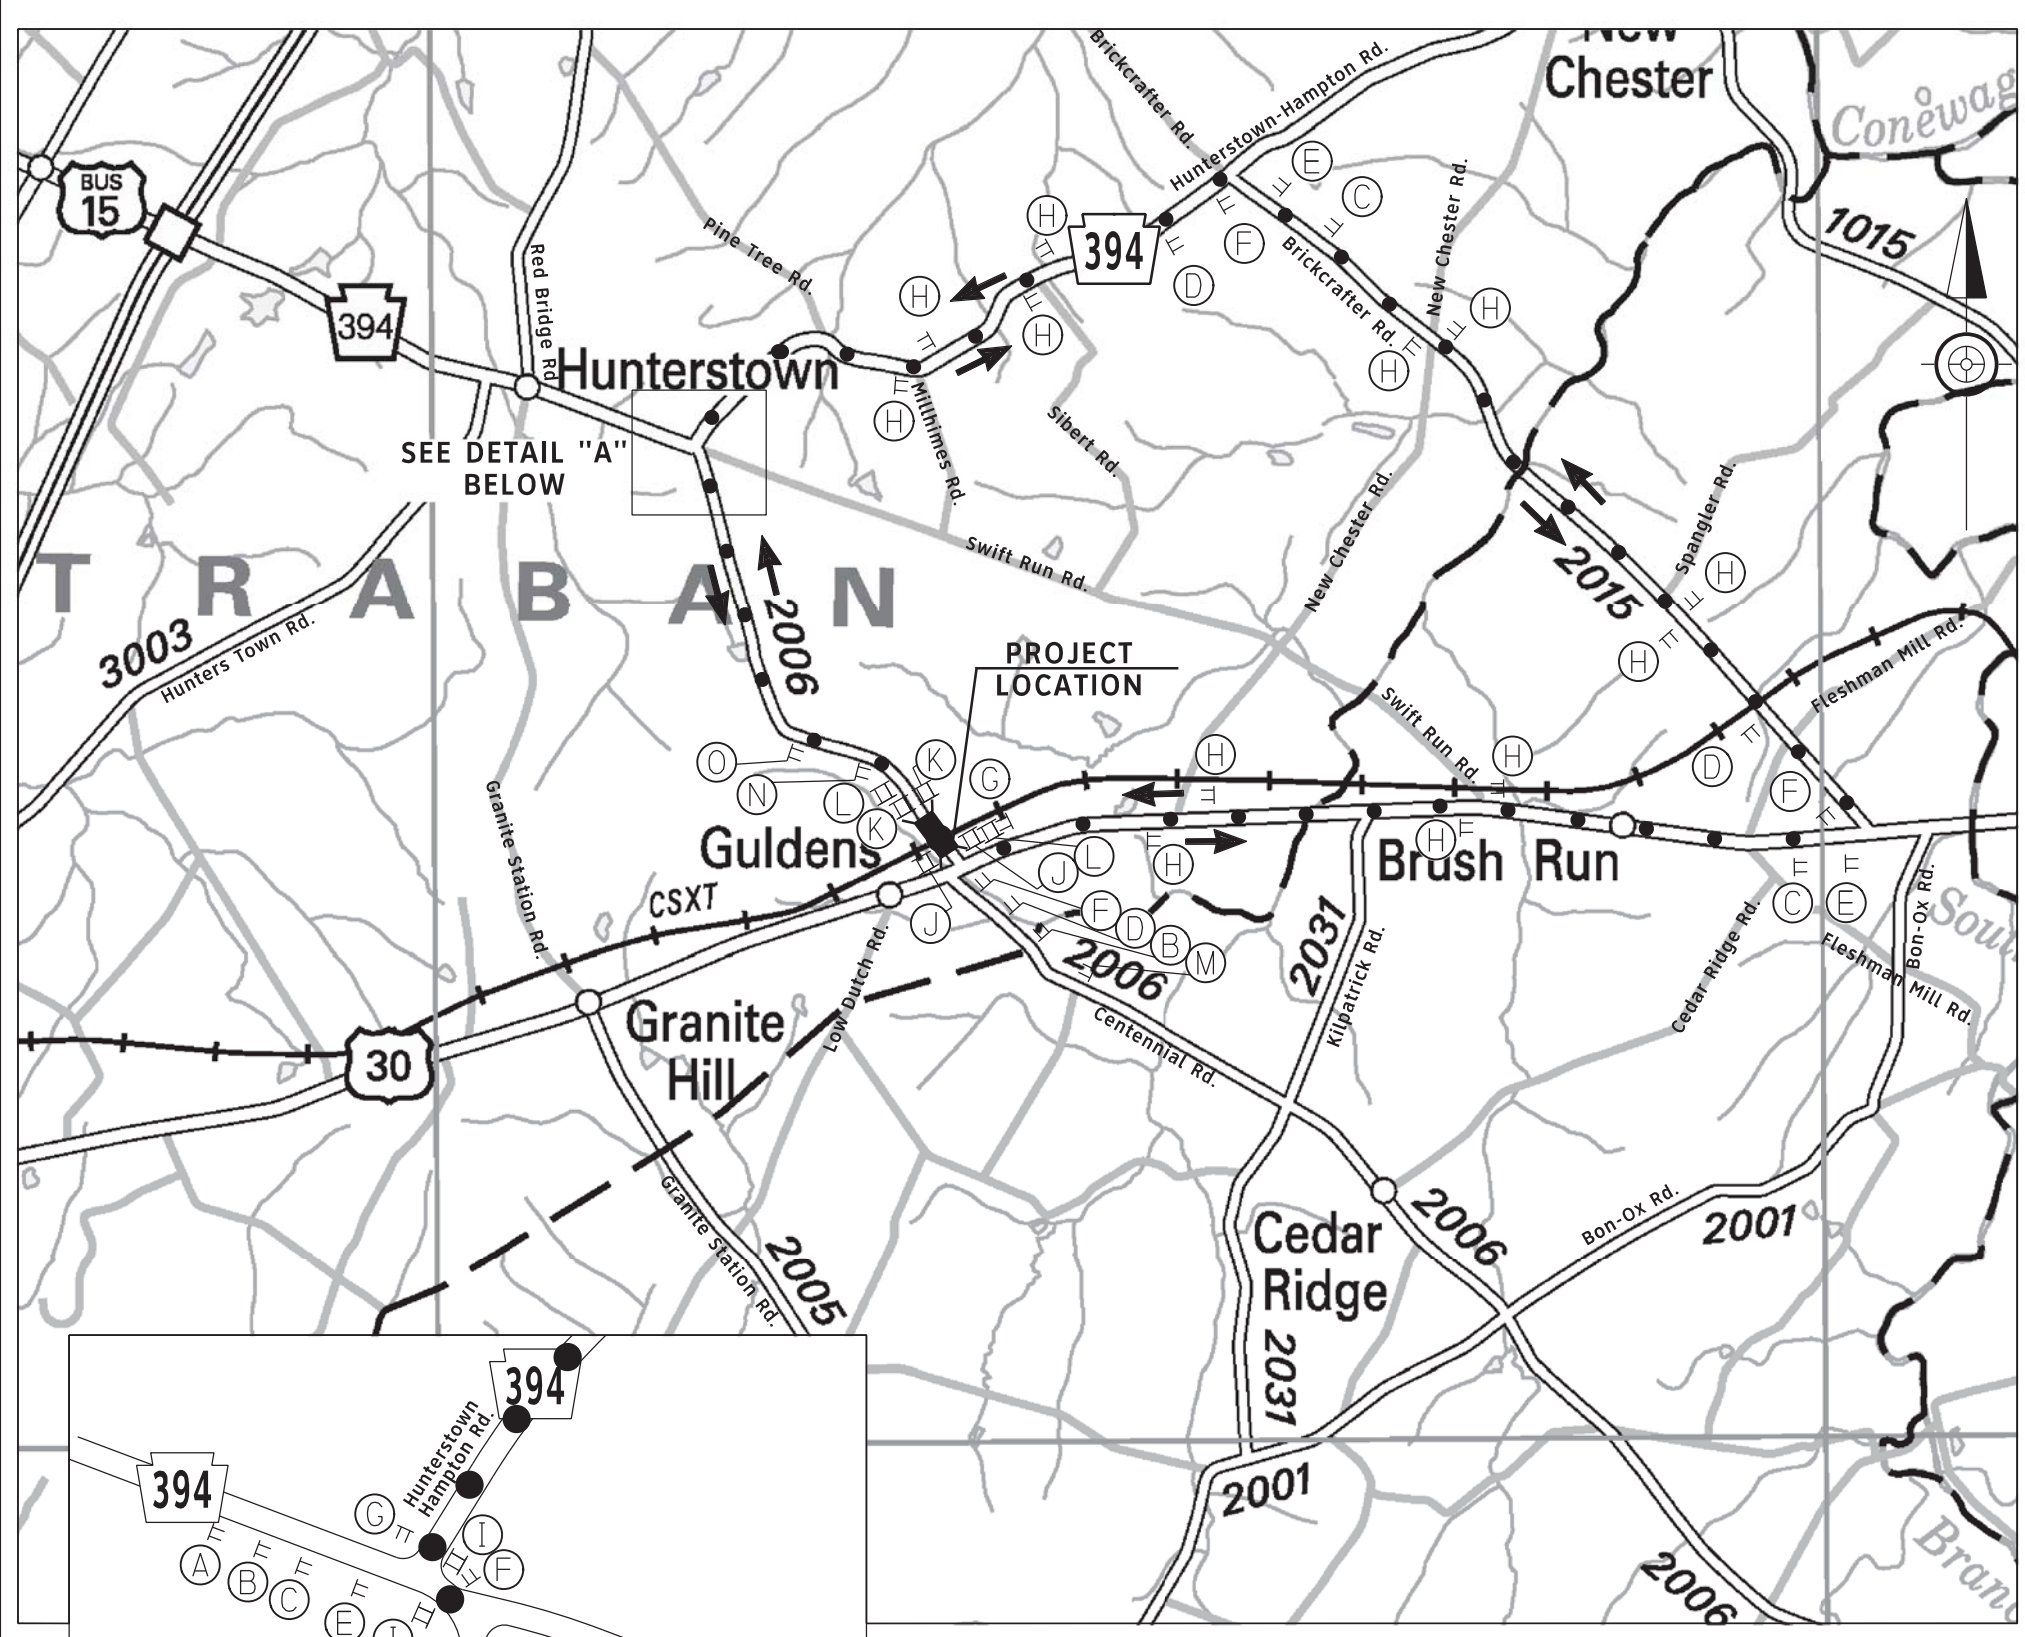

DETOUR MAP (APPROXIMATELY 13.11 MILES) N.T.S.

- LEGEND**
- xxxxx AREA OF CLOSURE
 - DETOUR
 - ⇄ TRAFFIC FLOW
 - TT TEMPORARY SIGN
 - II TYPE III BARRICADE
 - MUNICIPAL BOUNDARY

- NOTES**
- * TYPE III BARRICADE TO EXTEND ACROSS THE EXTENTS OF THE ROADWAY.

- (A) DETOUR 1500 FT W20-2 36"X36" W30-1-3 20"X6"
- (B) DETOUR 1000 FT W20-2 36"X36" W30-1-2 20"X6"
- (C) DETOUR M4-9SL 30"X24"
- (D) DETOUR M4-9SR 30"X24"
- (E) DETOUR M4-9L 30"X24"
- (F) DETOUR M4-9R 30"X24"
- (G) END DETOUR M4-8A 24"X18"
- (H) DETOUR M4-9S 30"X24"
- (N) ROAD CLOSED 1000 FT W20-3 36"X36" W30-1-2 20"X6"
- (O) ROAD CLOSED 500 FT W20-3 36"X36" W30-1-1 20"X6"

DISTRICT	COUNTY	ROUTE	SECTION	SHEET	
8-0	ADAMS	2006	000	2 OF 2	
STRABAN TOWNSHIP					
REVISION NUMBER	REVISIONS			DATE	BY

- (I) ROAD CLOSED 1/2 MILES AHEAD LOCAL TRAFFIC ONLY R11-3A 60"X30"
DETOUR M4-10L 48"X18"
- * (J) ROAD CLOSED R11-2 48"X30"
DETOUR M4-10R 48"X18"
- * (K) ROAD CLOSED R11-2 48"X30"
- (L) THIS BRIDGE TO BE CLOSED FOR CONSTRUCTION MM/DD/YYYY W23-101 96"X48"
- (M) ROAD CLOSED 1500 FT W20-3 36"X36" W30-1-3 20"X6"

DETOUR PLAN SR 2006 (COLEMAN ROAD) CLOSED

TRAFFIC CONTROL PLAN



DES: AOL DWG: RGL CKD: AOL

APPROVED FOR CONSTRUCTION

UNCONTROLLED WHEN PRINTED

APPROVED FOR CONSTRUCTION