
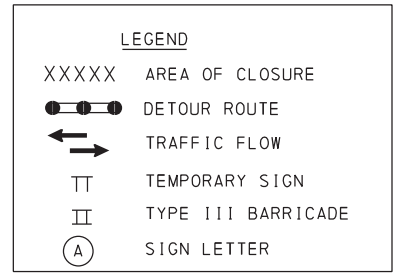
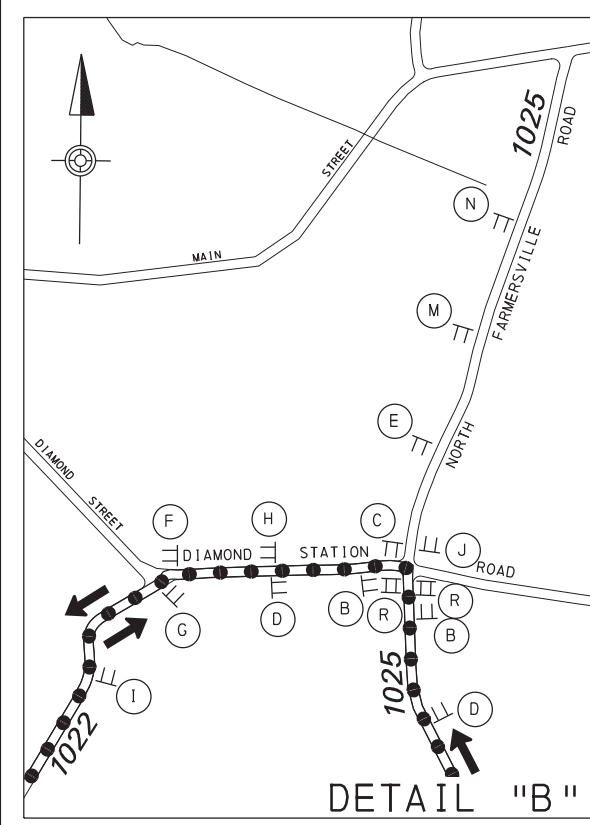





UNCONTROLLED WHEN PRINTED

USER: ngr:epo
PATH: PLOT_DRIVER: P:\p\dot...
FILE: 02_DETOUR_PLAN.dgn
MODEL: Dwg (ou) 1
PLOT DATE: 07-26-2016 11:18:52 PM

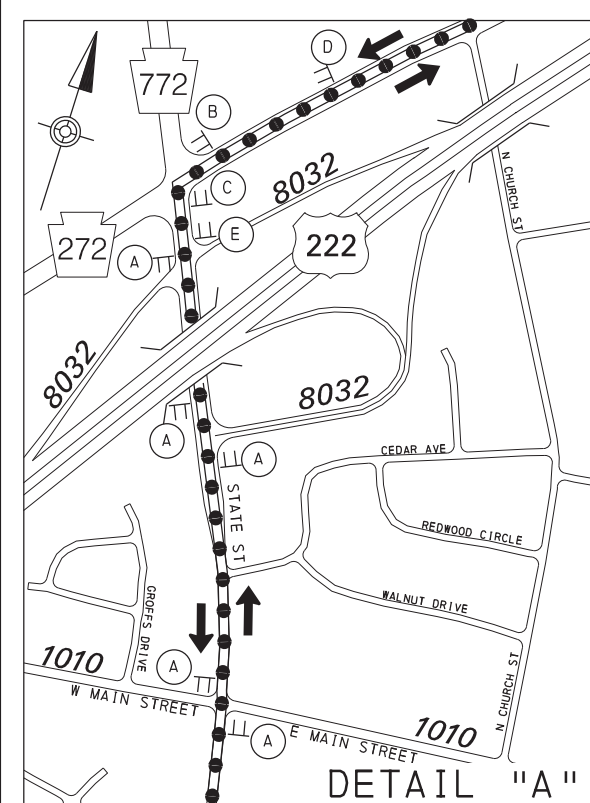


JV NO. 265 / MPMS 19927

DES: NEG DWG: NEG CKD: GAE

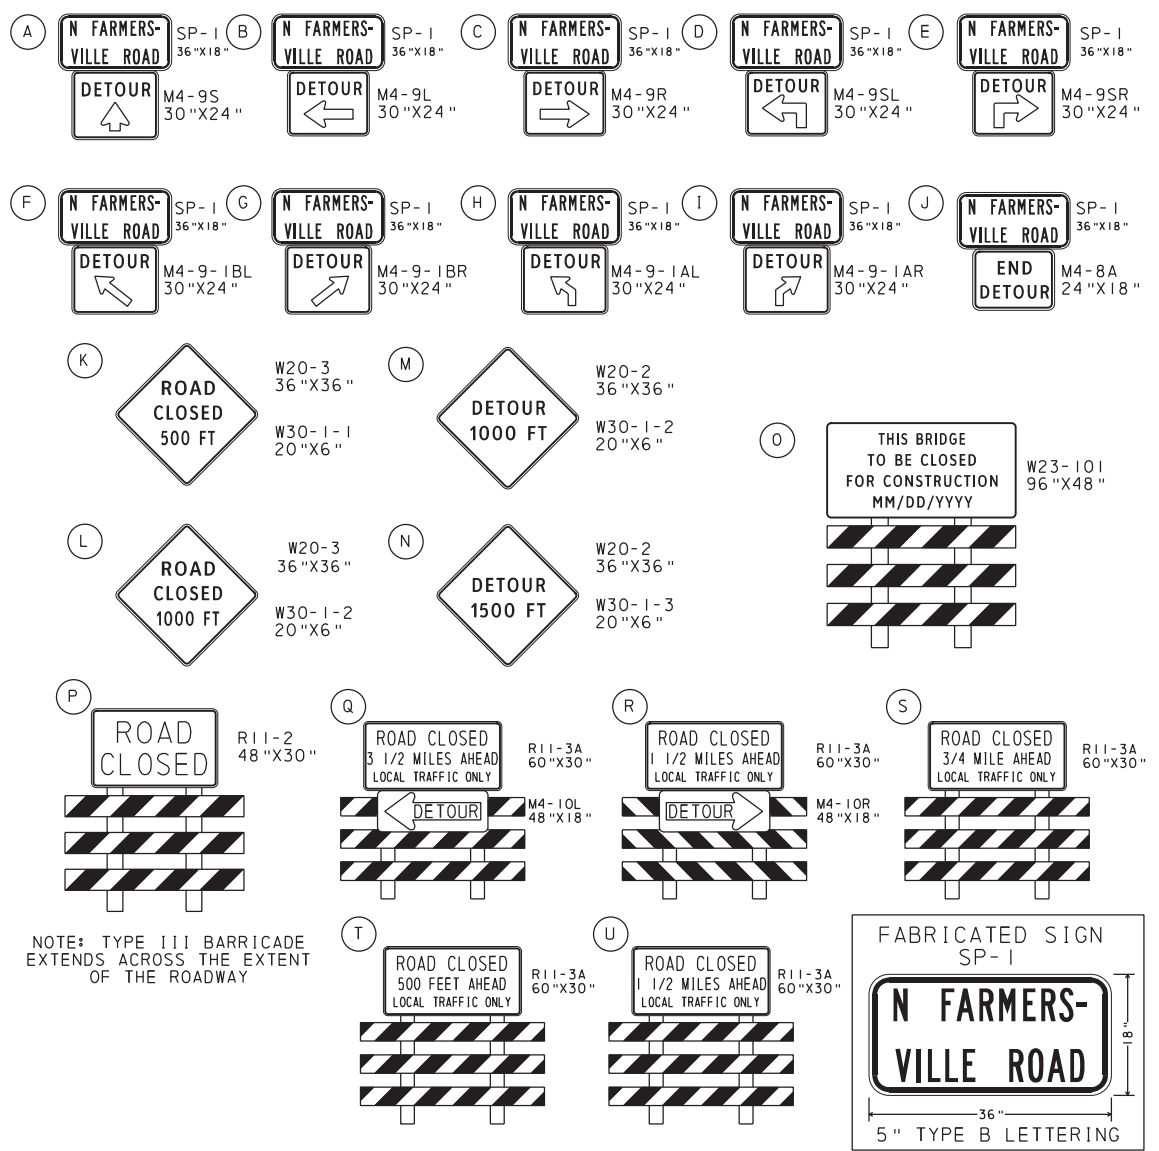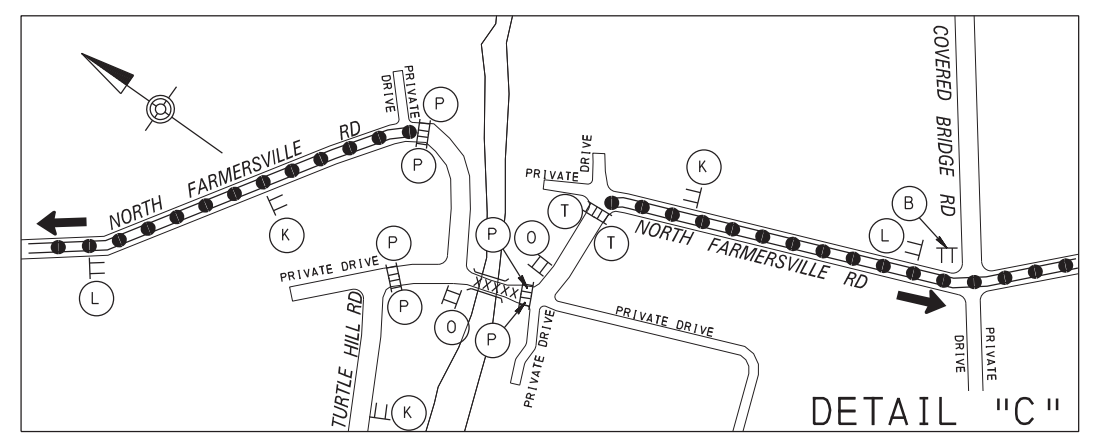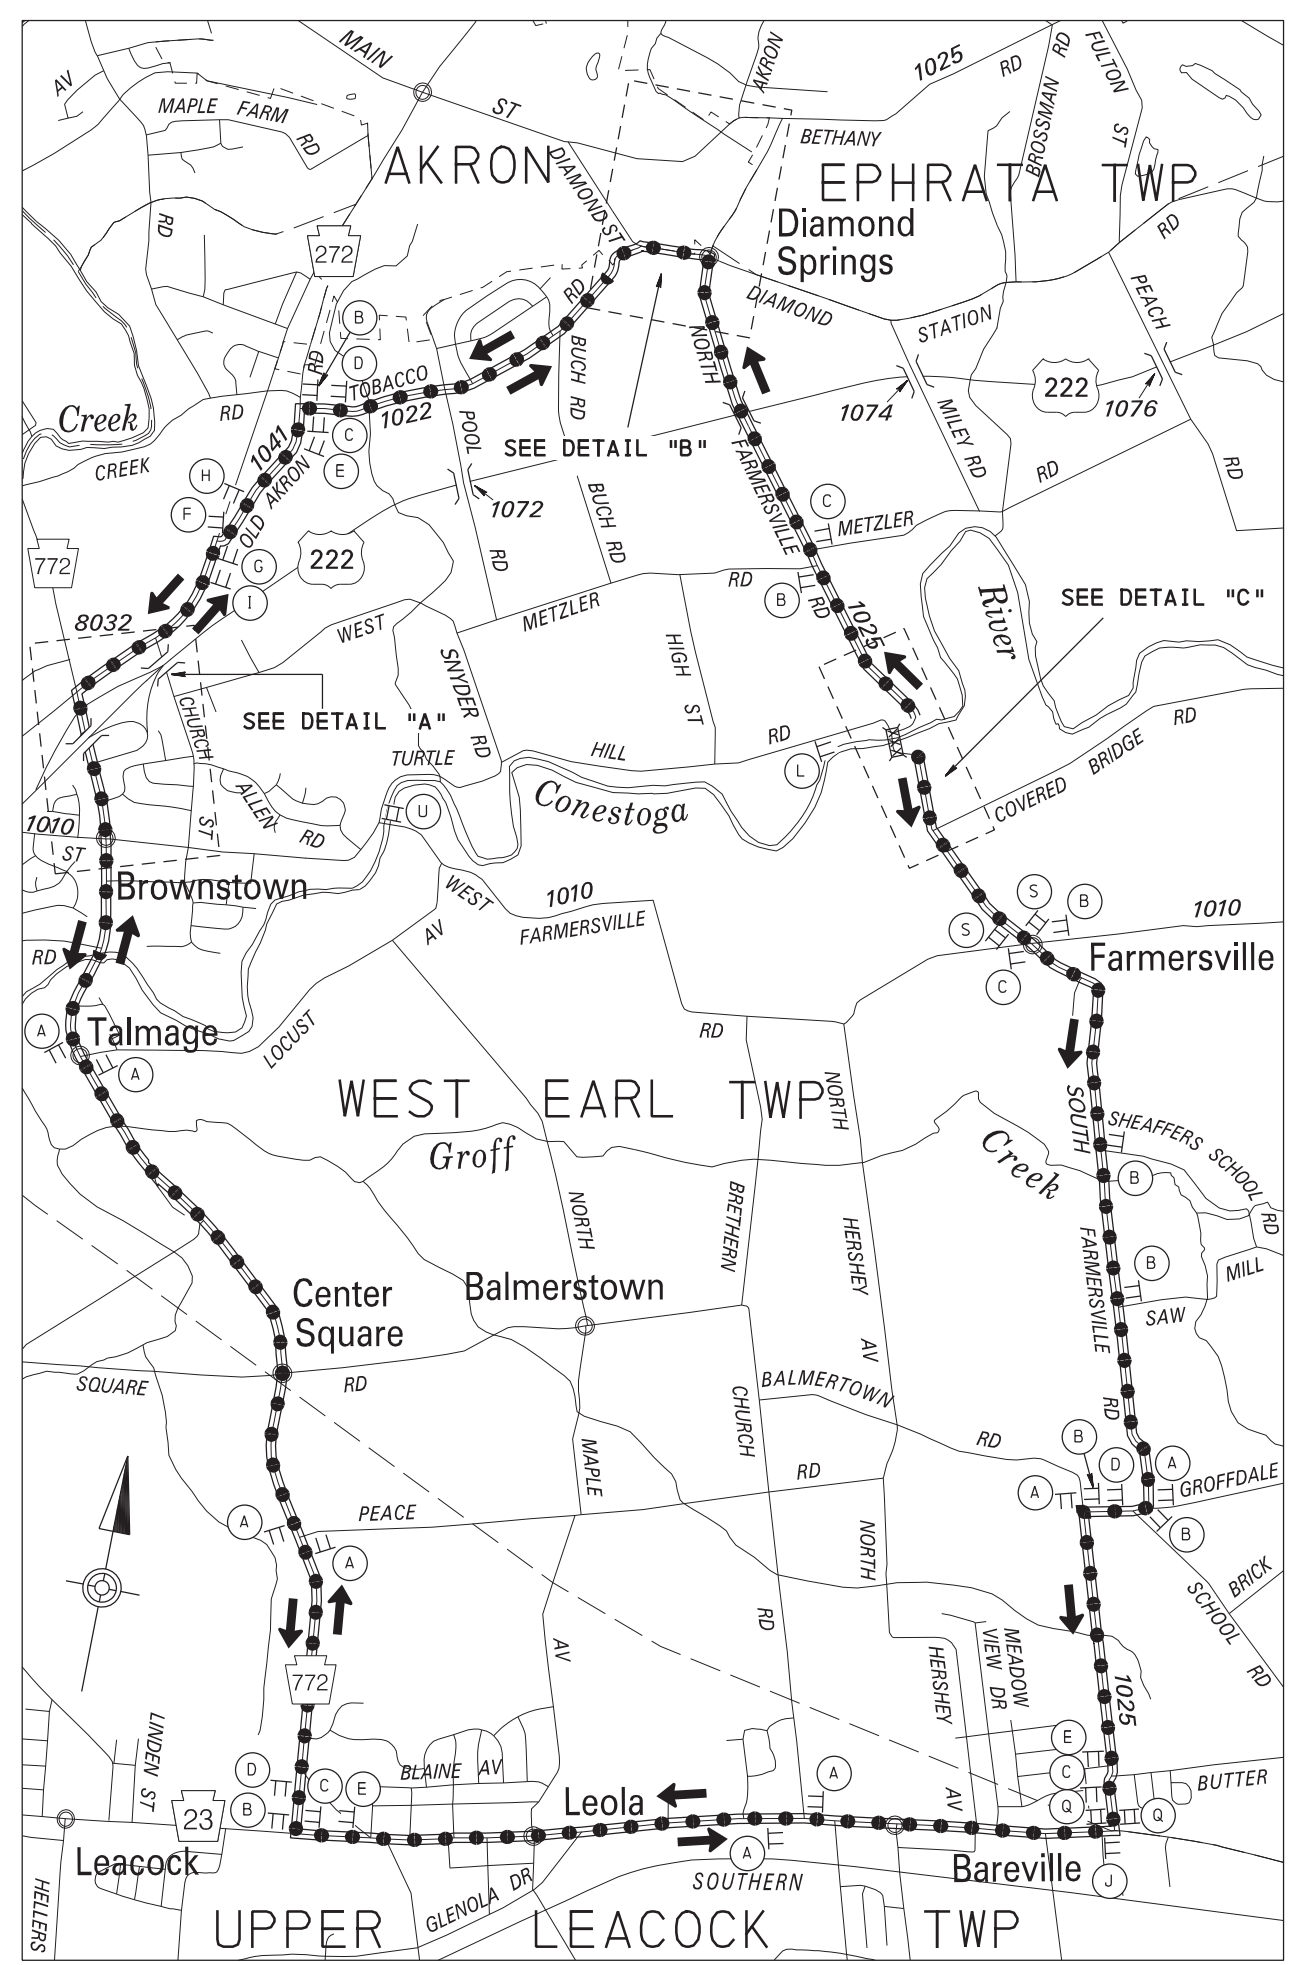

DETOUR LENGTH = 8.14 MILES

MAP NOT TO SCALE

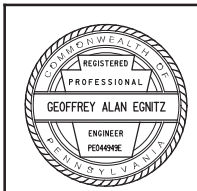

DETOUR PLAN
NORTH FARMERSVILLE ROAD
(SR 1025) CLOSED

TRAFFIC CONTROL PLAN

DISTRICT	COUNTY	ROUTE	SECTION	SHEET
8-0	LANCASTER	1025	BRG	2 OF 2
WEST EARL TOWNSHIP				
REVISION NUMBER	REVISIONS	DATE	BY	

APPROVED FOR CONSTRUCTION

UNCONTROLLED WHEN PRINTED

APPROVED FOR CONSTRUCTION