


UNCONTROLLED WHEN PRINTED

DISTRICT	COUNTY	ROUTE	SECTION	SHEET
8-0	LANCASTER	1034	000	2 OF 2
EAST COCALICO TOWNSHIP				
REVISION NUMBER	REVISIONS	DATE	BY	

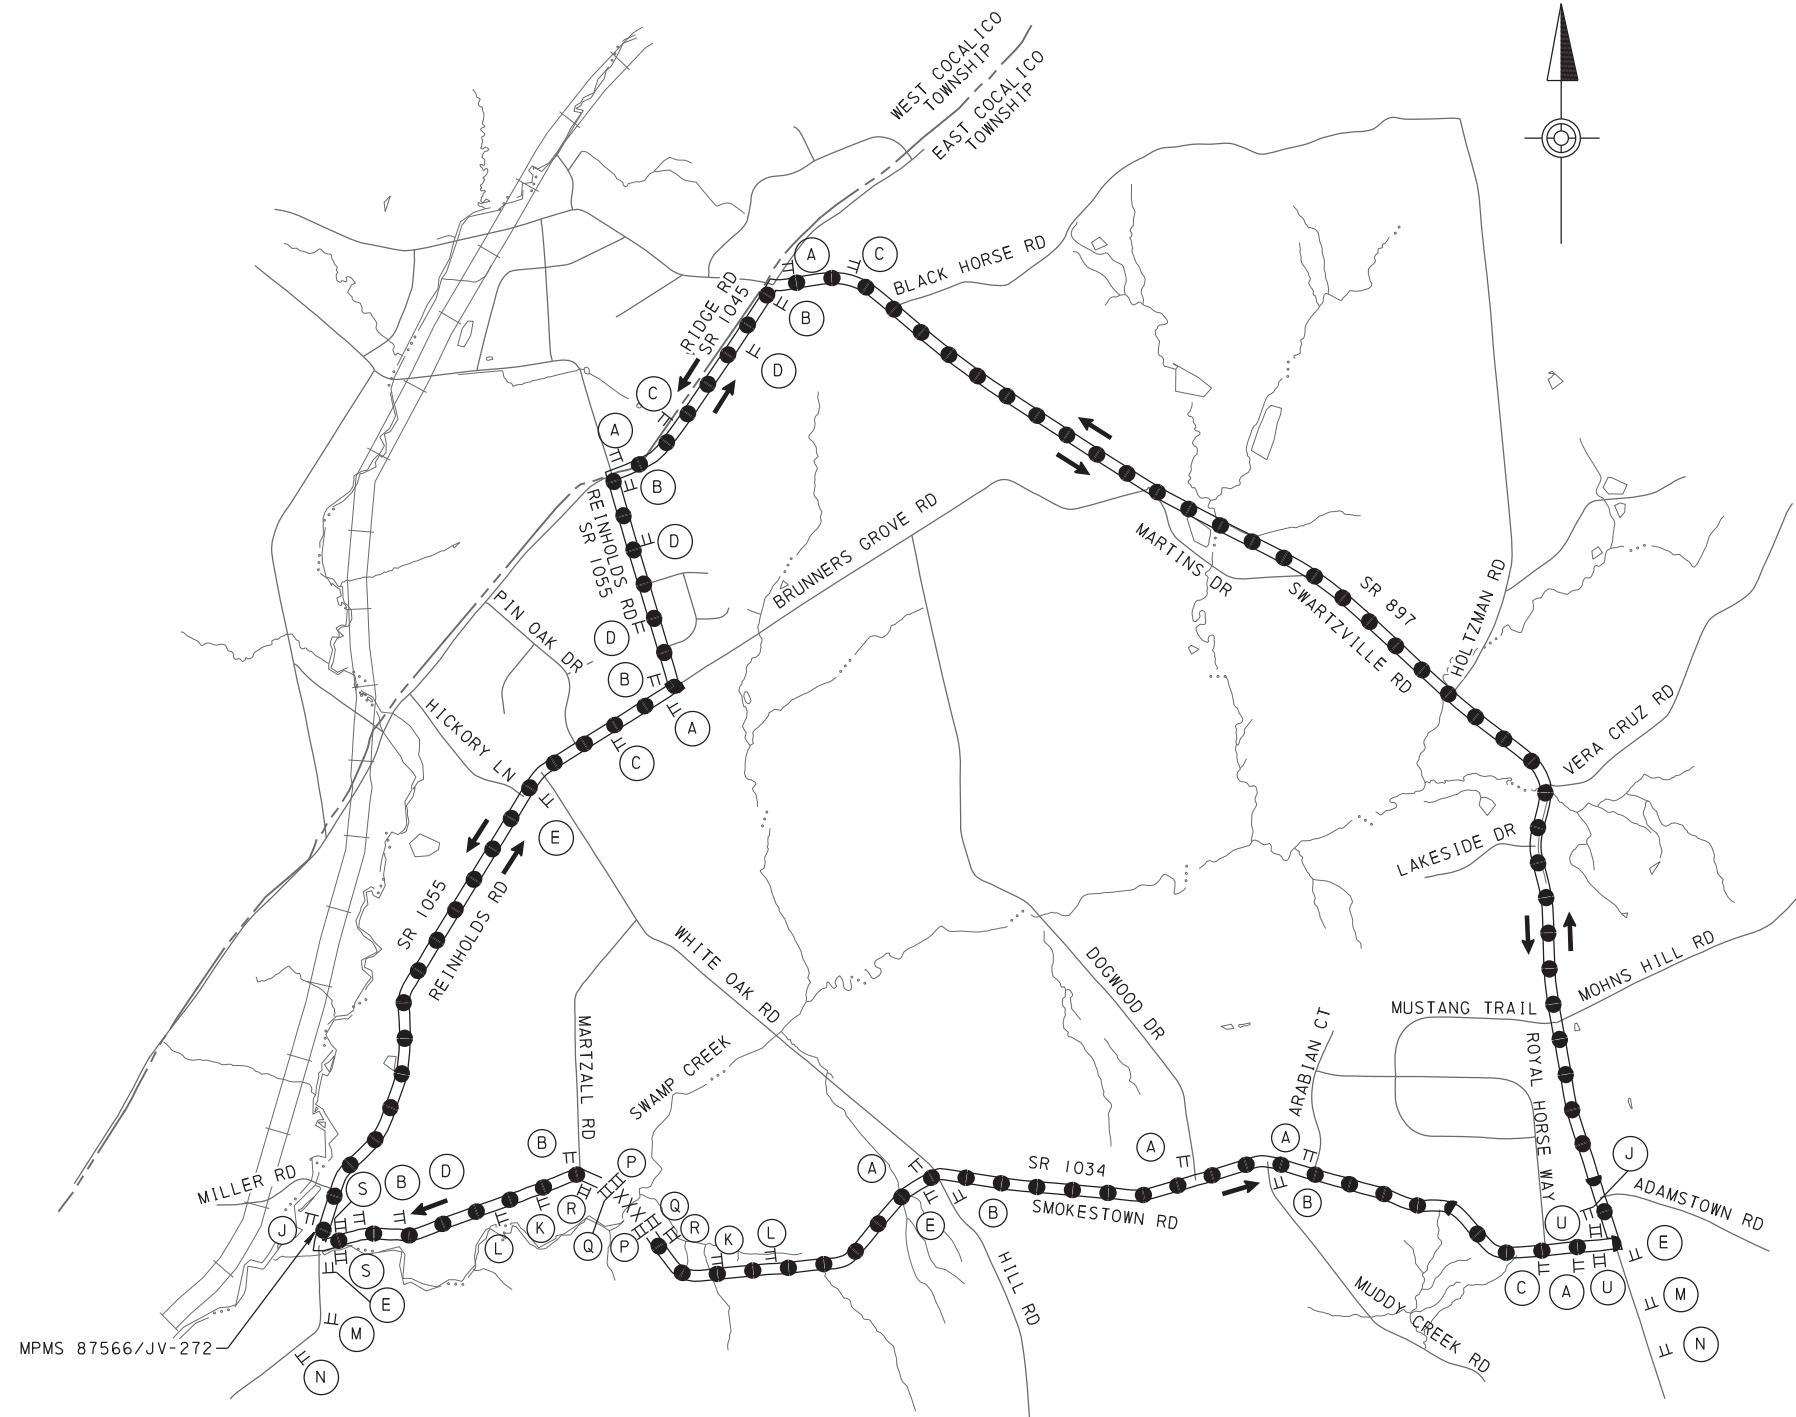


- (A) **DETOUR** M4-9L 30"x24"
- (B) **DETOUR** M4-9R 30"x24"
- (C) **DETOUR** M4-9SL 30"x24"
- (D) **DETOUR** M4-9SR 30"x24"
- (E) **DETOUR** M4-9S 30"x24"
- (J) **END DETOUR** M4-8A 24"x18"
- (K) **ROAD CLOSED** 500 FT W20-3 36"x36"
W30-1-1 20"x6"
- (L) **ROAD CLOSED** 1000 FT W20-3 36"x36"
W30-1-2 20"x6"
- (M) **DETOUR** 1000 FT W20-2 36"x36"
W30-1-2 20"x6"
- (N) **DETOUR** 1500 FT W20-2 36"x36"
W30-1-3 20"x6"
- (P) **ROAD CLOSED** R11-2 48"x30"
- (Q) **ROAD CLOSED** R11-2 48"x30"
- (R) **THIS BRIDGE TO BE CLOSED FOR CONSTRUCTION** MM/DD/YYYY W23-101 96"x48"
- (S) **ROAD CLOSED 1/2 MILE AHEAD LOCAL TRAFFIC ONLY** R11-3A 60"x30"
M4-10L 48"x18"
- (U) **ROAD CLOSED 1 3/4 MILES AHEAD LOCAL TRAFFIC ONLY** R11-3A 60"x30"
M4-10R 48"x18"

NOTE: TYPE III BARRICADE EXTENDS ACROSS THE EXTENT OF THE ROADWAY

- LEGEND**
- XXXXX AREA OF CLOSURE
 - DETOUR ROUTE
 - ←→ TRAFFIC FLOW
 - TT TEMPORARY SIGN
 - || TYPE III BARRICADE
 - (A) SIGN LETTER

DETOUR LENGTH = 4.90 MILES
MAP NOT TO SCALE

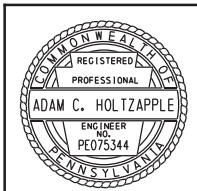

DETOUR PLAN
SR 1034 (SMOKESTOWN RD)
CLOSED

TRAFFIC CONTROL PLAN

JV NO. 266 / MPMS 100523

DES: CDL DWG: CDL CKD: RCA

USER: RACEVEDO PLOT DRIVER: PgmDOT.PDF Mono.plt.ctb PLOT DATE: 08-19-2016 8:08:55 AM
PATH: FILE: RBRP-JV266-TC-DETOUR.dgn MODEL: dwgou1.t

APPROVED FOR CONSTRUCTION

UNCONTROLLED WHEN PRINTED

APPROVED FOR CONSTRUCTION