


UNCONTROLLED WHEN PRINTED


DISTRICT	COUNTY	ROUTE	SECTION	SHEET
2-0	CENTRE	0045	A05	2 OF 3
HAINES TOWNSHIP				
REVISION NUMBER	REVISIONS	DATE	BY	

USER: INPROVENZ  
 PLOT DRIVER: P:\proj\DOT\_PDF\_Mono.plt  
 PLOT DATE: 03-03-2016 3:51:21 PM  
 PATH: O:\00001\CON0094634\00000000245282\6\_0\_CAD\_BLM\6\_2\_2\_Contr\001\_Files\J...  
 FILE: RBRP-JV026-TC-DETOUR.dgn

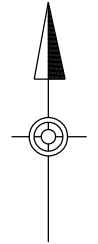


<p><b>DETOUR WEST 45</b></p> <p>M4-8 24"x12" M3-4 24"x12" M1-5 24"x24" M6-3 21"x15"</p>	<p><b>DETOUR WEST 45</b></p> <p>M4-8 24"x12" M3-4 24"x12" M1-5 24"x24" M6-1 21"x15"</p>	<p><b>DETOUR WEST 45</b></p> <p>M4-8 24"x12" M3-4 24"x12" M1-5 24"x24" M6-1 21"x15"</p>	<p><b>ROAD CLOSED 200 FEET AHEAD LOCAL TRAFFIC ONLY</b></p> <p>R5-2 30"x30" R11-3A 60"x30" M4-10L 48"x18"</p>	<p><b>THIS BRIDGE TO BE CLOSED FOR CONSTRUCTION MM/DD/YYYY</b></p> <p>W23-101 96"x48"</p>
<p><b>DETOUR WEST 45</b></p> <p>M4-8 24"x12" M3-4 24"x12" M1-5 24"x24" M5-1L 21"x15"</p>	<p><b>DETOUR WEST 45</b></p> <p>M4-8 24"x12" M3-4 24"x12" M1-5 24"x24" M5-1R 21"x15"</p>	<p><b>END DETOUR WEST 45</b></p> <p>M4-8A 24"x18" M3-4 24"x12" M1-5 24"x24"</p>	<p><b>ROAD CLOSED 5 1/2 MILES AHEAD LOCAL TRAFFIC ONLY</b></p> <p>R5-2 30"x30" R11-3A 60"x30" M4-10R 48"x18"</p>	<p><b>ROAD CLOSED</b></p> <p>R11-2 48"x30"</p>

<p><b>ROAD CLOSED</b></p> <p>R11-2 48"x30"</p>	<p><b>END DETOUR EAST 45</b></p> <p>M4-8A 24"x18" M3-2 24"x12" M1-5 24"x24"</p>
<p><b>DETOUR EAST 45</b></p> <p>M4-8 24"x12" M3-2 24"x12" M1-5 24"x24" M6-3 21"x15"</p>	<p><b>ROAD CLOSED 500 FT</b></p> <p>W20-3 36"x36" W30-1-1 20"x6"</p>
<p><b>DETOUR EAST 45</b></p> <p>M4-8 24"x12" M3-2 24"x12" M1-5 24"x24" M5-1L 21"x15"</p>	<p><b>ROAD CLOSED 1000 FT</b></p> <p>W20-3 36"x36" W30-1-2 20"x6"</p>
<p><b>DETOUR EAST 45</b></p> <p>M4-8 24"x12" M3-2 24"x12" M1-5 24"x24" M6-1 21"x15"</p>	<p><b>DETOUR 1500 FT</b></p> <p>W20-2 36"x36" W30-1-3 20"x6"</p>
<p><b>DETOUR EAST 45</b></p> <p>M4-8 24"x12" M3-2 24"x12" M1-5 24"x24" M6-1 21"x15"</p>	<p><b>DETOUR 1/2 MILE</b></p> <p>W20-2 36"x36" W30-1-4 20"x6"</p>
<p><b>DETOUR EAST 45</b></p> <p>M4-8 24"x12" M3-2 24"x12" M1-5 24"x24" M5-1R 21"x15"</p>	<p><b>EXCEPT LOCAL DELIVERIES</b></p> <p>R5-2 24"x24" R5-2-3 24"x18"</p>
<p><b>DETOUR EAST 45</b></p> <p>M4-8 24"x12" M3-2 24"x12" M1-5 24"x24" M6-1 21"x15"</p>	

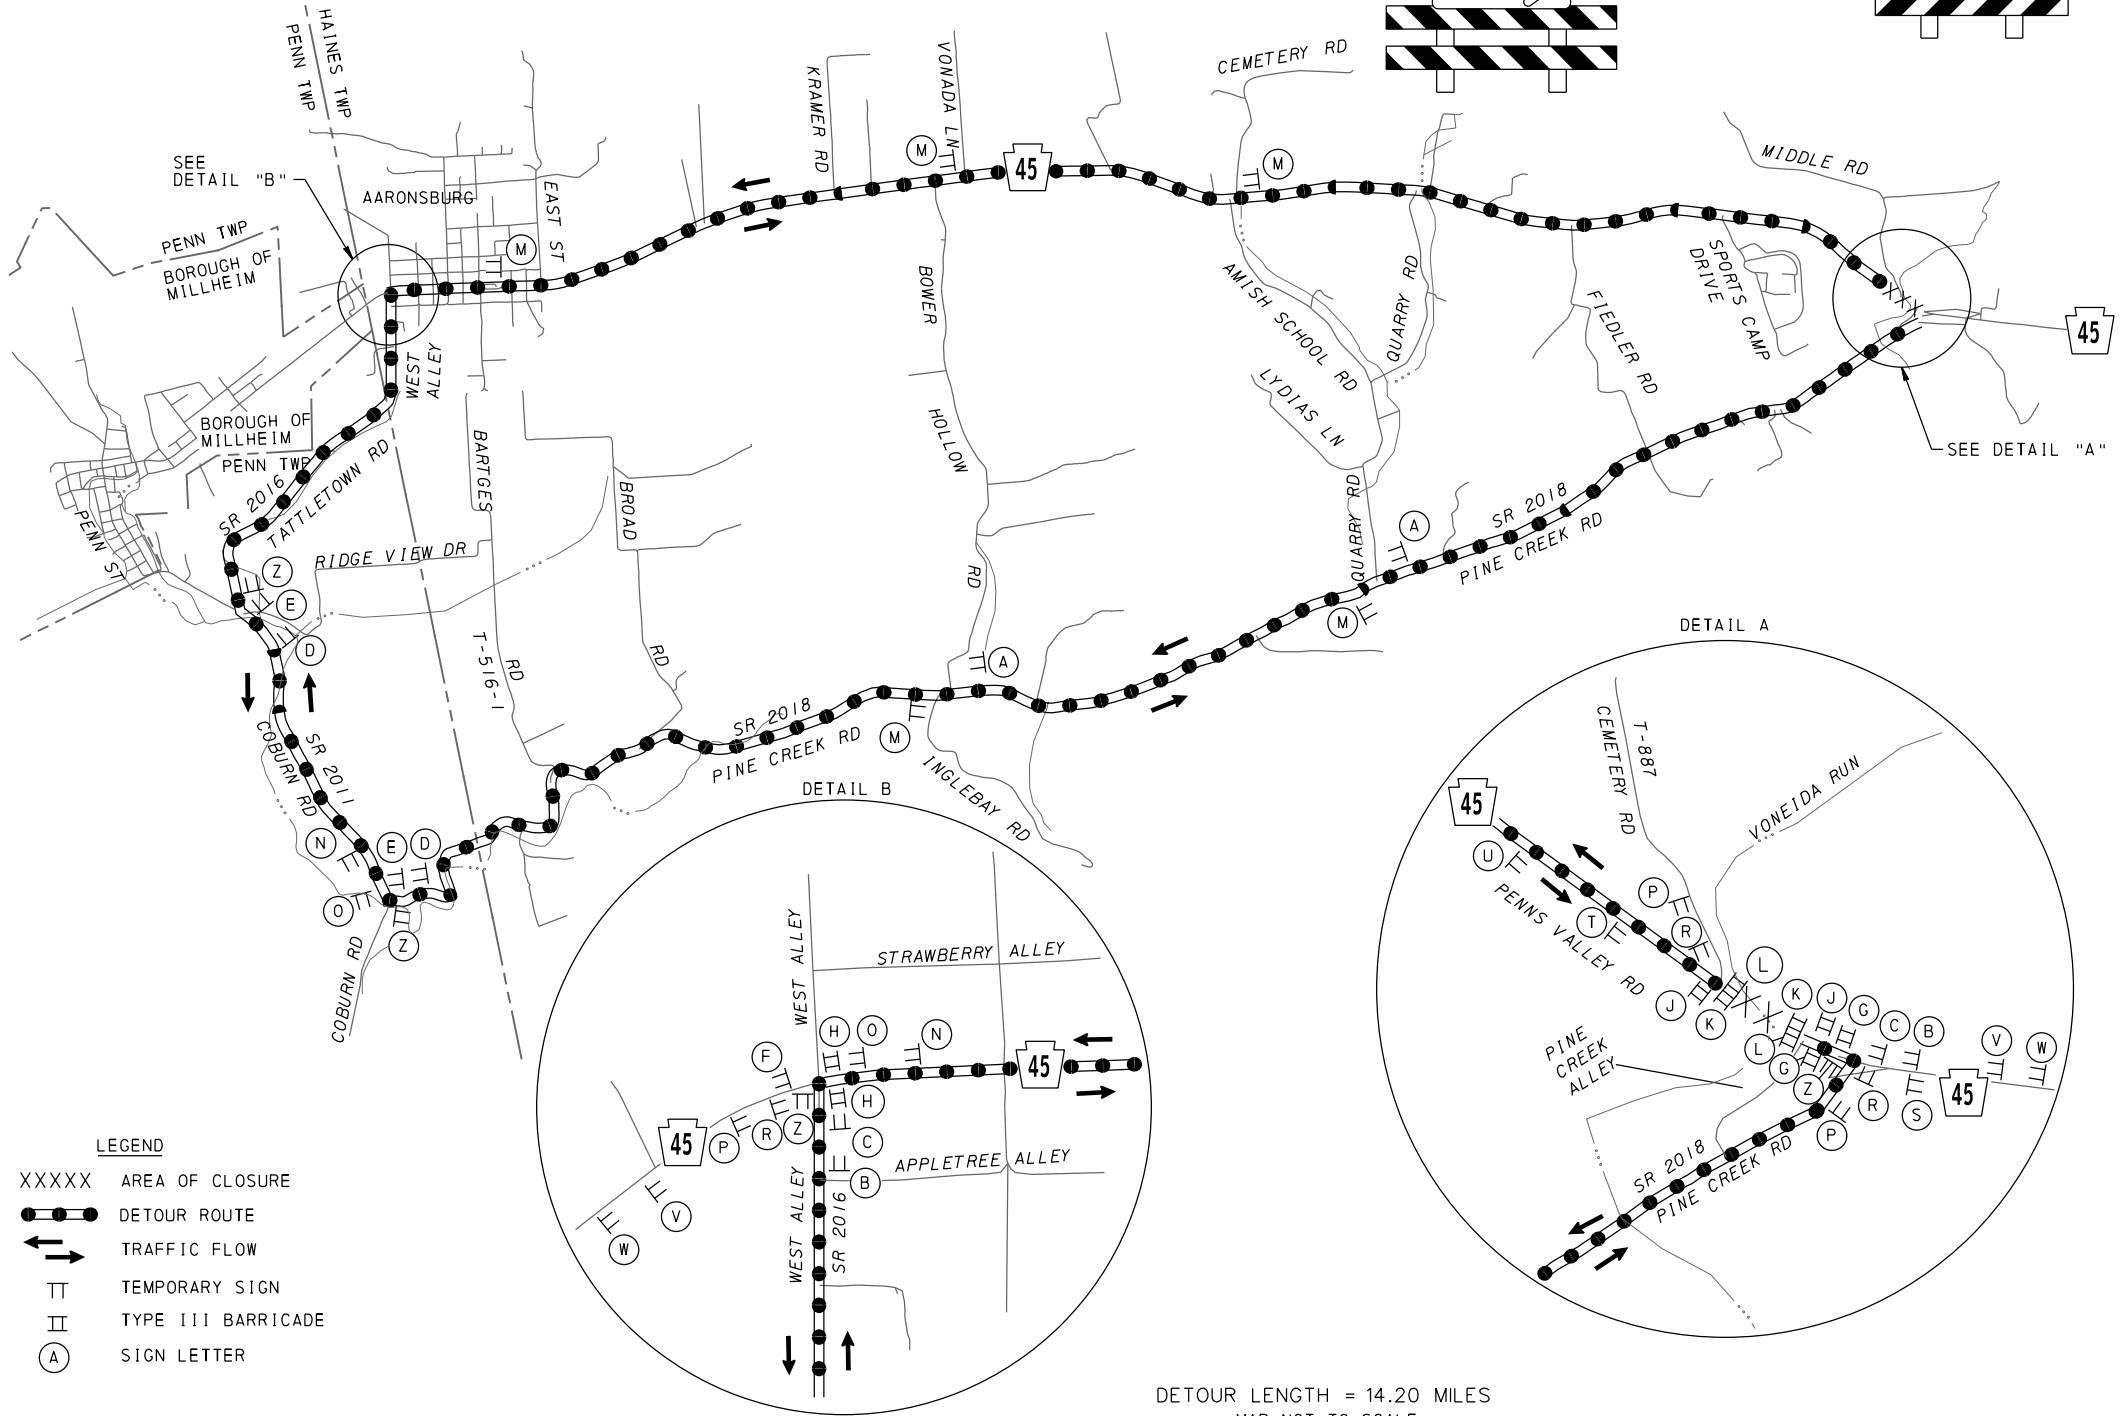

- LEGEND**
- XXXXX AREA OF CLOSURE
  - DETOUR ROUTE
  - TRAFFIC FLOW
  - TT TEMPORARY SIGN
  - || TYPE III BARRICADE
  - (A) SIGN LETTER

DETOUR LENGTH = 14.20 MILES  
 MAP NOT TO SCALE

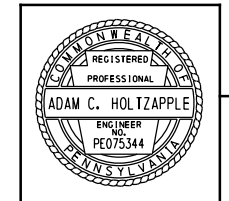

DETOUR PLAN  
 SR 0045 CLOSED  
 TRAFFIC CONTROL PLAN

JV NO. 026 / MPMS 88201  
 DES: NJP | DWG: NJP | CKD: RC

APPROVED FOR CONSTRUCTION

UNCONTROLLED WHEN PRINTED

APPROVED FOR CONSTRUCTION

