
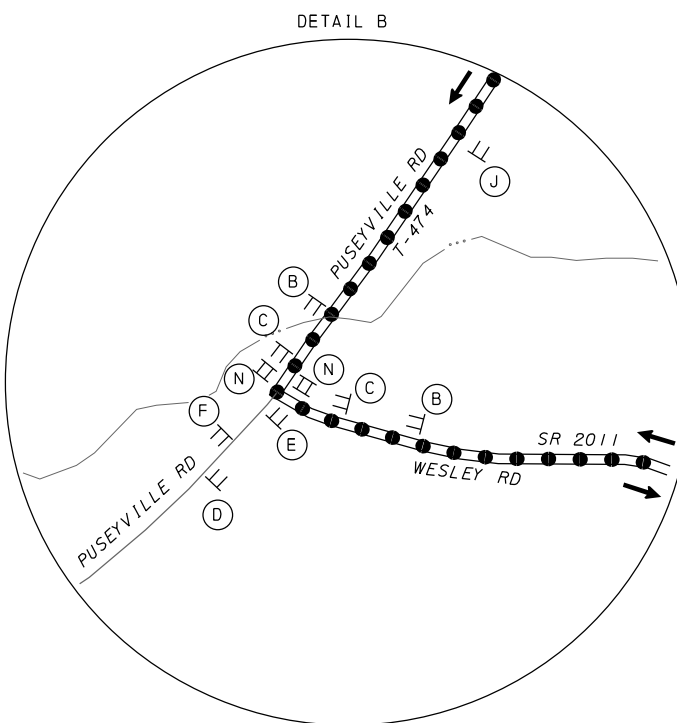


DISTRICT	COUNTY	ROUTE	SECTION	SHEET
8-0	LANCASTER	2010	009	2A OF 2

EAST DRUMORE & COLERAIN TOWNSHIPS			
REVISION NUMBER	REVISIONS	DATE	BY
▲	RFDC275.01, TCP - NEW SHEET	10/6/16	RC

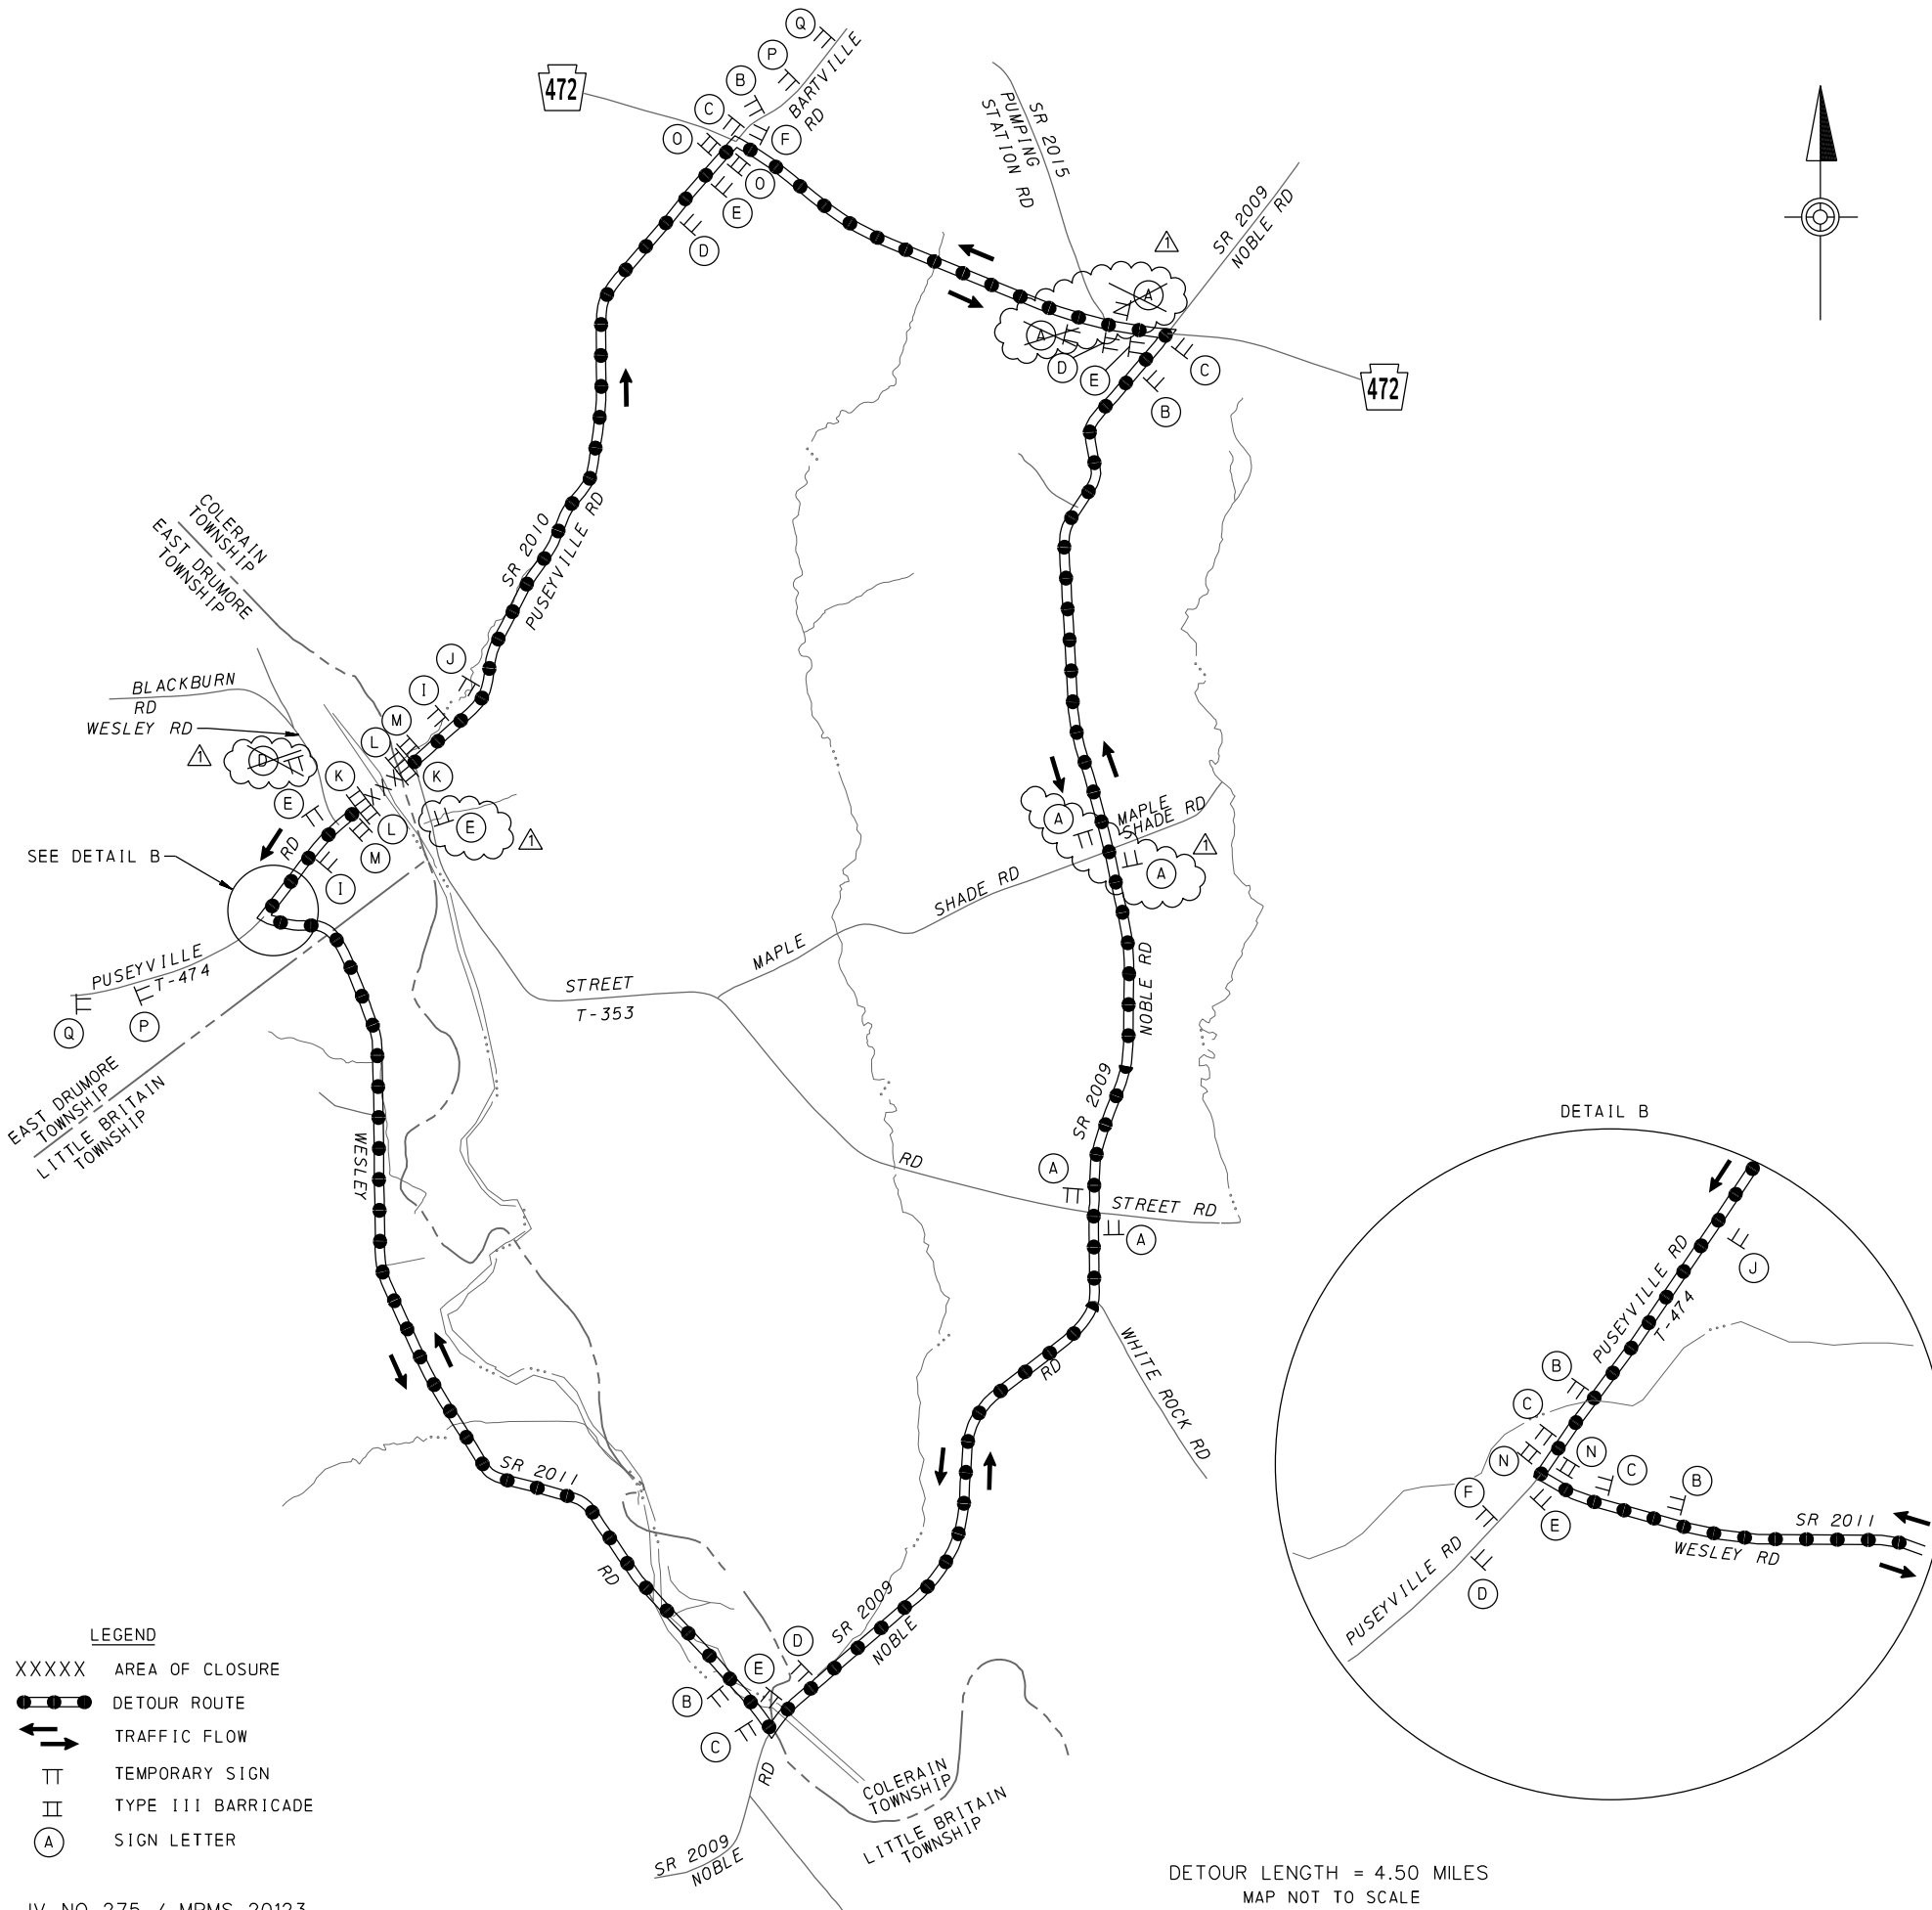

- LEGEND**
- XXXXX AREA OF CLOSURE
 - DETOUR ROUTE
 - ←——→ TRAFFIC FLOW
 - TT TEMPORARY SIGN
 - || TYPE III BARRICADE
 - (A) SIGN LETTER

DETOUR LENGTH = 4.50 MILES
MAP NOT TO SCALE

- (A) DETOUR M4-9S 30"x24"
- (B) DETOUR M4-9SL 30"x24"
- (C) DETOUR M4-9L 30"x24"
- (D) DETOUR M4-9SR 30"x24"
- (E) DETOUR M4-9R 30"x24"
- (F) END DETOUR M4-8A 24"x18"
- (I) ROAD CLOSED 500 FT W20-3 36"x36"
W30-1-1 20"x6"
- (J) ROAD CLOSED 1000 FT W20-3 36"x36"
W30-1-2 20"x6"
- (K) ROAD CLOSED R11-2 48"x30"
- (L) ROAD CLOSED R11-2 48"x30"

NOTE: TYPE III BARRICADE EXTENDS ACROSS THE ENTIRE ROADWAY

NOTE: TYPE III BARRICADE EXTENDS ACROSS THE ENTIRE ROADWAY


(M) THIS BRIDGE TO BE CLOSED FOR CONSTRUCTION MM/DD/YYYY W23-101 96"x48"

(N) ROAD CLOSED 1/4 MILE AHEAD LOCAL TRAFFIC ONLY R11-3A 60"x30"
M4-10R 48"x18"

(O) ROAD CLOSED 1 MILE AHEAD LOCAL TRAFFIC ONLY R11-3A 60"x30"
M4-10L 48"x18"

(P) DETOUR 1000 FT W20-2 36"x36"
W30-1-2 20"x6"

(Q) DETOUR 1500 FT W20-2 36"x36"
W30-1-3 20"x6"

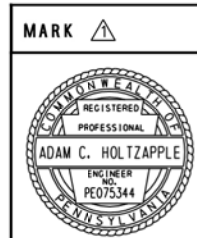

DETOUR PLAN SR 2010 (PUSEYVILLE RD) CLOSED

TRAFFIC CONTROL PLAN