
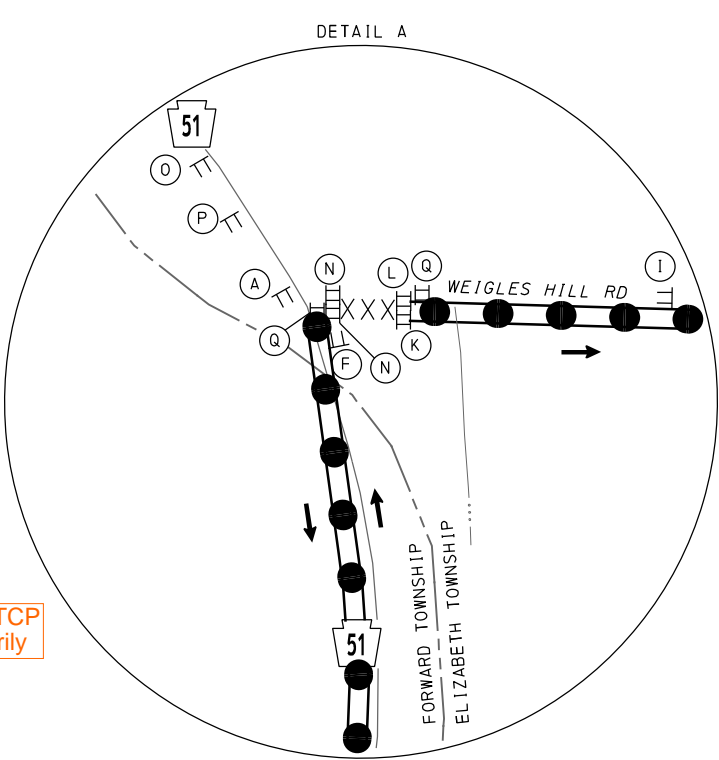


UNCONTROLLED WHEN PRINTED

USER: EANDERS PLOT DRIVER: P:\proj\DOT_PDF_Memo.plt DATE: 06-05-2017 11:05:27 PM
PATH: O:\00001\CON094634\000000002452\6_0_CAD_BLM\6_2_2_Contract.F11es\1
FILE: RBRP-JV399-TC-DETOUR.dgn MODEL: Detour.dgn

DISTRICT	COUNTY	ROUTE	SECTION	SHEET
11-0	ALLEGHENY	0051	A58	17 OF 17
FORWARD TOWNSHIP / ELIZABETH TOWNSHIP				
REVISION NUMBER	REVISIONS	DATE	BY	

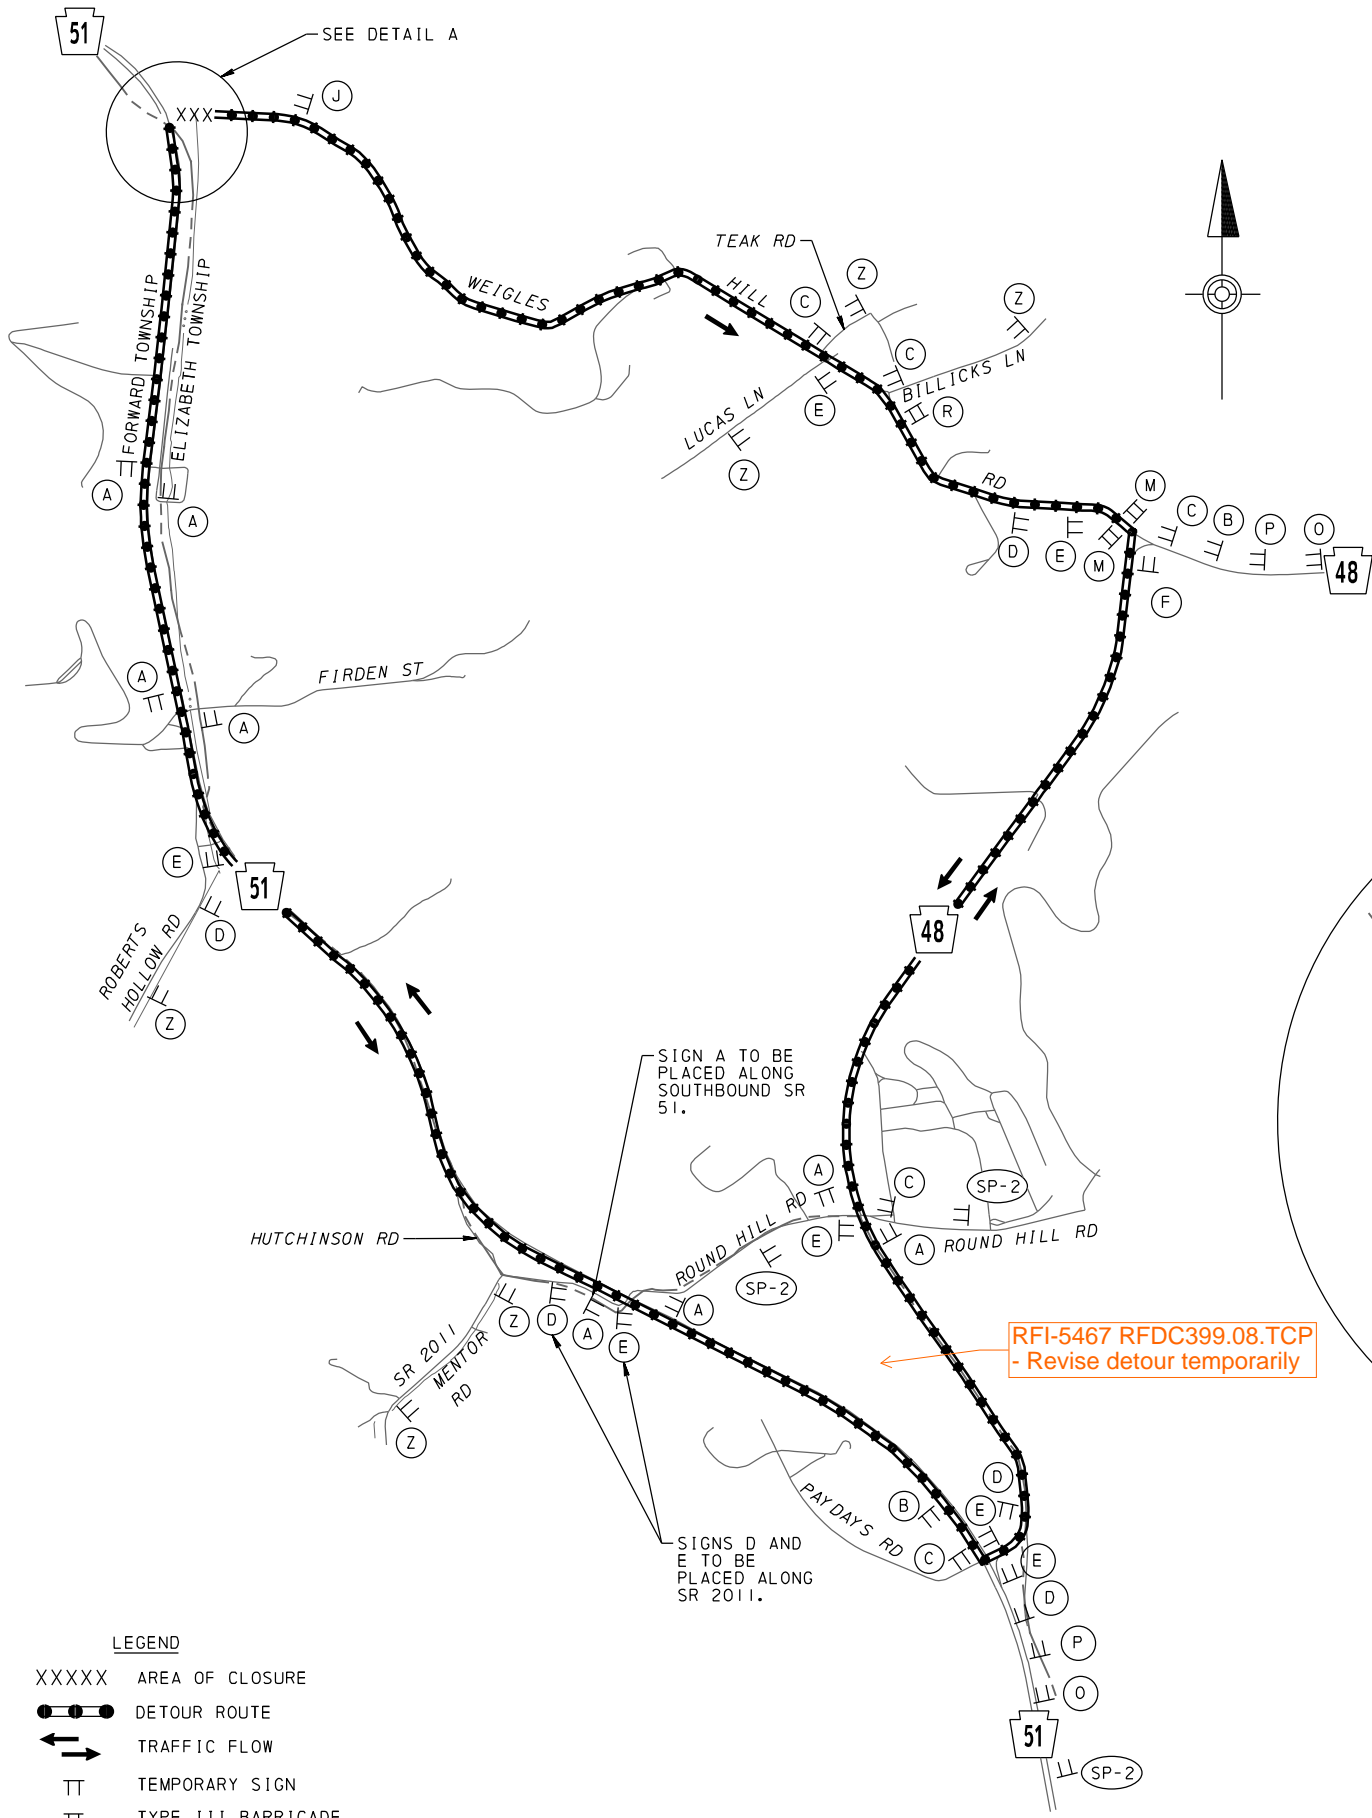

- LEGEND**
- XXXXX AREA OF CLOSURE
 - DETOUR ROUTE
 - TRAFFIC FLOW
 - TT TEMPORARY SIGN
 - || TYPE III BARRICADE
 - (A) SIGN LETTER

JV NO. 399 / MPMS 91923

DETOUR LENGTH = 4.36 MILES
MAP NOT TO SCALE

- (A) WEIGLES HILL RD SP-1 30"x18"
DETOUR M4-9S 30"x24"
- (B) WEIGLES HILL RD SP-1 30"x18"
DETOUR M4-9SL 30"x24"
- (C) WEIGLES HILL RD SP-1 30"x18"
DETOUR M4-9L 30"x24"
- (D) WEIGLES HILL RD SP-1 30"x18"
DETOUR M4-9SR 30"x24"
- (E) WEIGLES HILL RD SP-1 30"x18"
DETOUR M4-9R 30"x24"
- (F) WEIGLES HILL RD SP-1 30"x18"
END DETOUR M4-8A 24"x18"

WEIGLES HILL RD SP-1 5" TYPE B LETTERING 30"x18"

(I) ROAD CLOSED 500 FT W20-3 36"x36"
W30-1-1 20"x6"

(J) ROAD CLOSED 1000 FT W20-3 36"x36"
W30-1-2 20"x6"

(K) ROAD CLOSED R11-2 48"x30"

(L) ROAD CLOSED R11-2 48"x30"

(M) ROAD CLOSED 1 1/2 MILES AHEAD LOCAL TRAFFIC ONLY R11-3A 60"x30"
DETOUR M4-10L 48"x18"

(SP2) WEIGLES HILL RD CLOSED AT 51 FOLLOW DETOUR SP-2 54"x48" 5" TYPE B LETTERING

(N) ROAD CLOSED R11-2 48"x30"
DETOUR M4-10R 48"x18"

NOTE: TYPE III BARRICADE EXTENDS ACROSS THE ENTIRE ROADWAY

(O) WEIGLES HILL RD SP-1 30"x18"
DETOUR 1500 FT W20-2 36"x36"
W30-1-3 20"x6"


(P) WEIGLES HILL RD SP-1 30"x18"
DETOUR 1000 FT W20-2 36"x36"
W30-1-2 20"x6"

(Q) THIS BRIDGE TO BE CLOSED FOR CONSTRUCTION MM/DD/YYYY W23-101 96"x48"

(R) ROAD CLOSED 1 1/4 MILES AHEAD LOCAL TRAFFIC ONLY R11-3A 60"x30"

(Z) WEIGLES HILL RD SP-1 30"x18"
DETOUR AHEAD W20-2 36"x36"
W30-1-6 20"x6"

DETOUR PLAN
STAGE 1 / STAGE 2
WEIGLES HILL RD
CLOSED

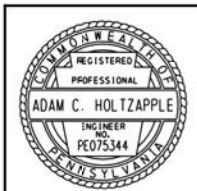

TRAFFIC CONTROL PLAN

DES: NJP DWG: NJP CKD: RCA

APPROVED FOR CONSTRUCTION

UNCONTROLLED WHEN PRINTED

APPROVED FOR CONSTRUCTION