
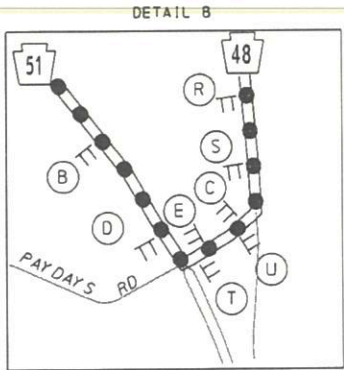
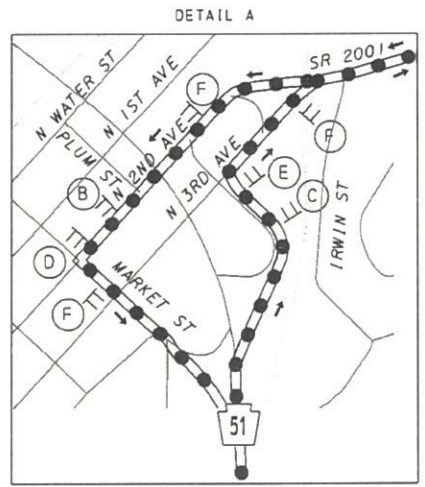


UNCONTROLLED WHEN PRINTED

USER: JCMNDAL PLOT DRIVER: P:\p001\... PLOT DATE: 02-25-2016 10:16:29 AM
 PATH: 000001\COM009463\1\00000000245779\5.0\CAD\BIM\6.2.2\CONTRACT\FILES\...
 FILE: RBHP-JV424-TC-DETOUR.dgn MODEL: Detour.dwg

DISTRICT	COUNTY	ROUTE	SECTION	SHEET
11-0	ALLEGHENY	2010	A05	2 OF 2
ELIZABETH TOWNSHIP				
REVISION NUMBER	REVISIONS	DATE	BY	

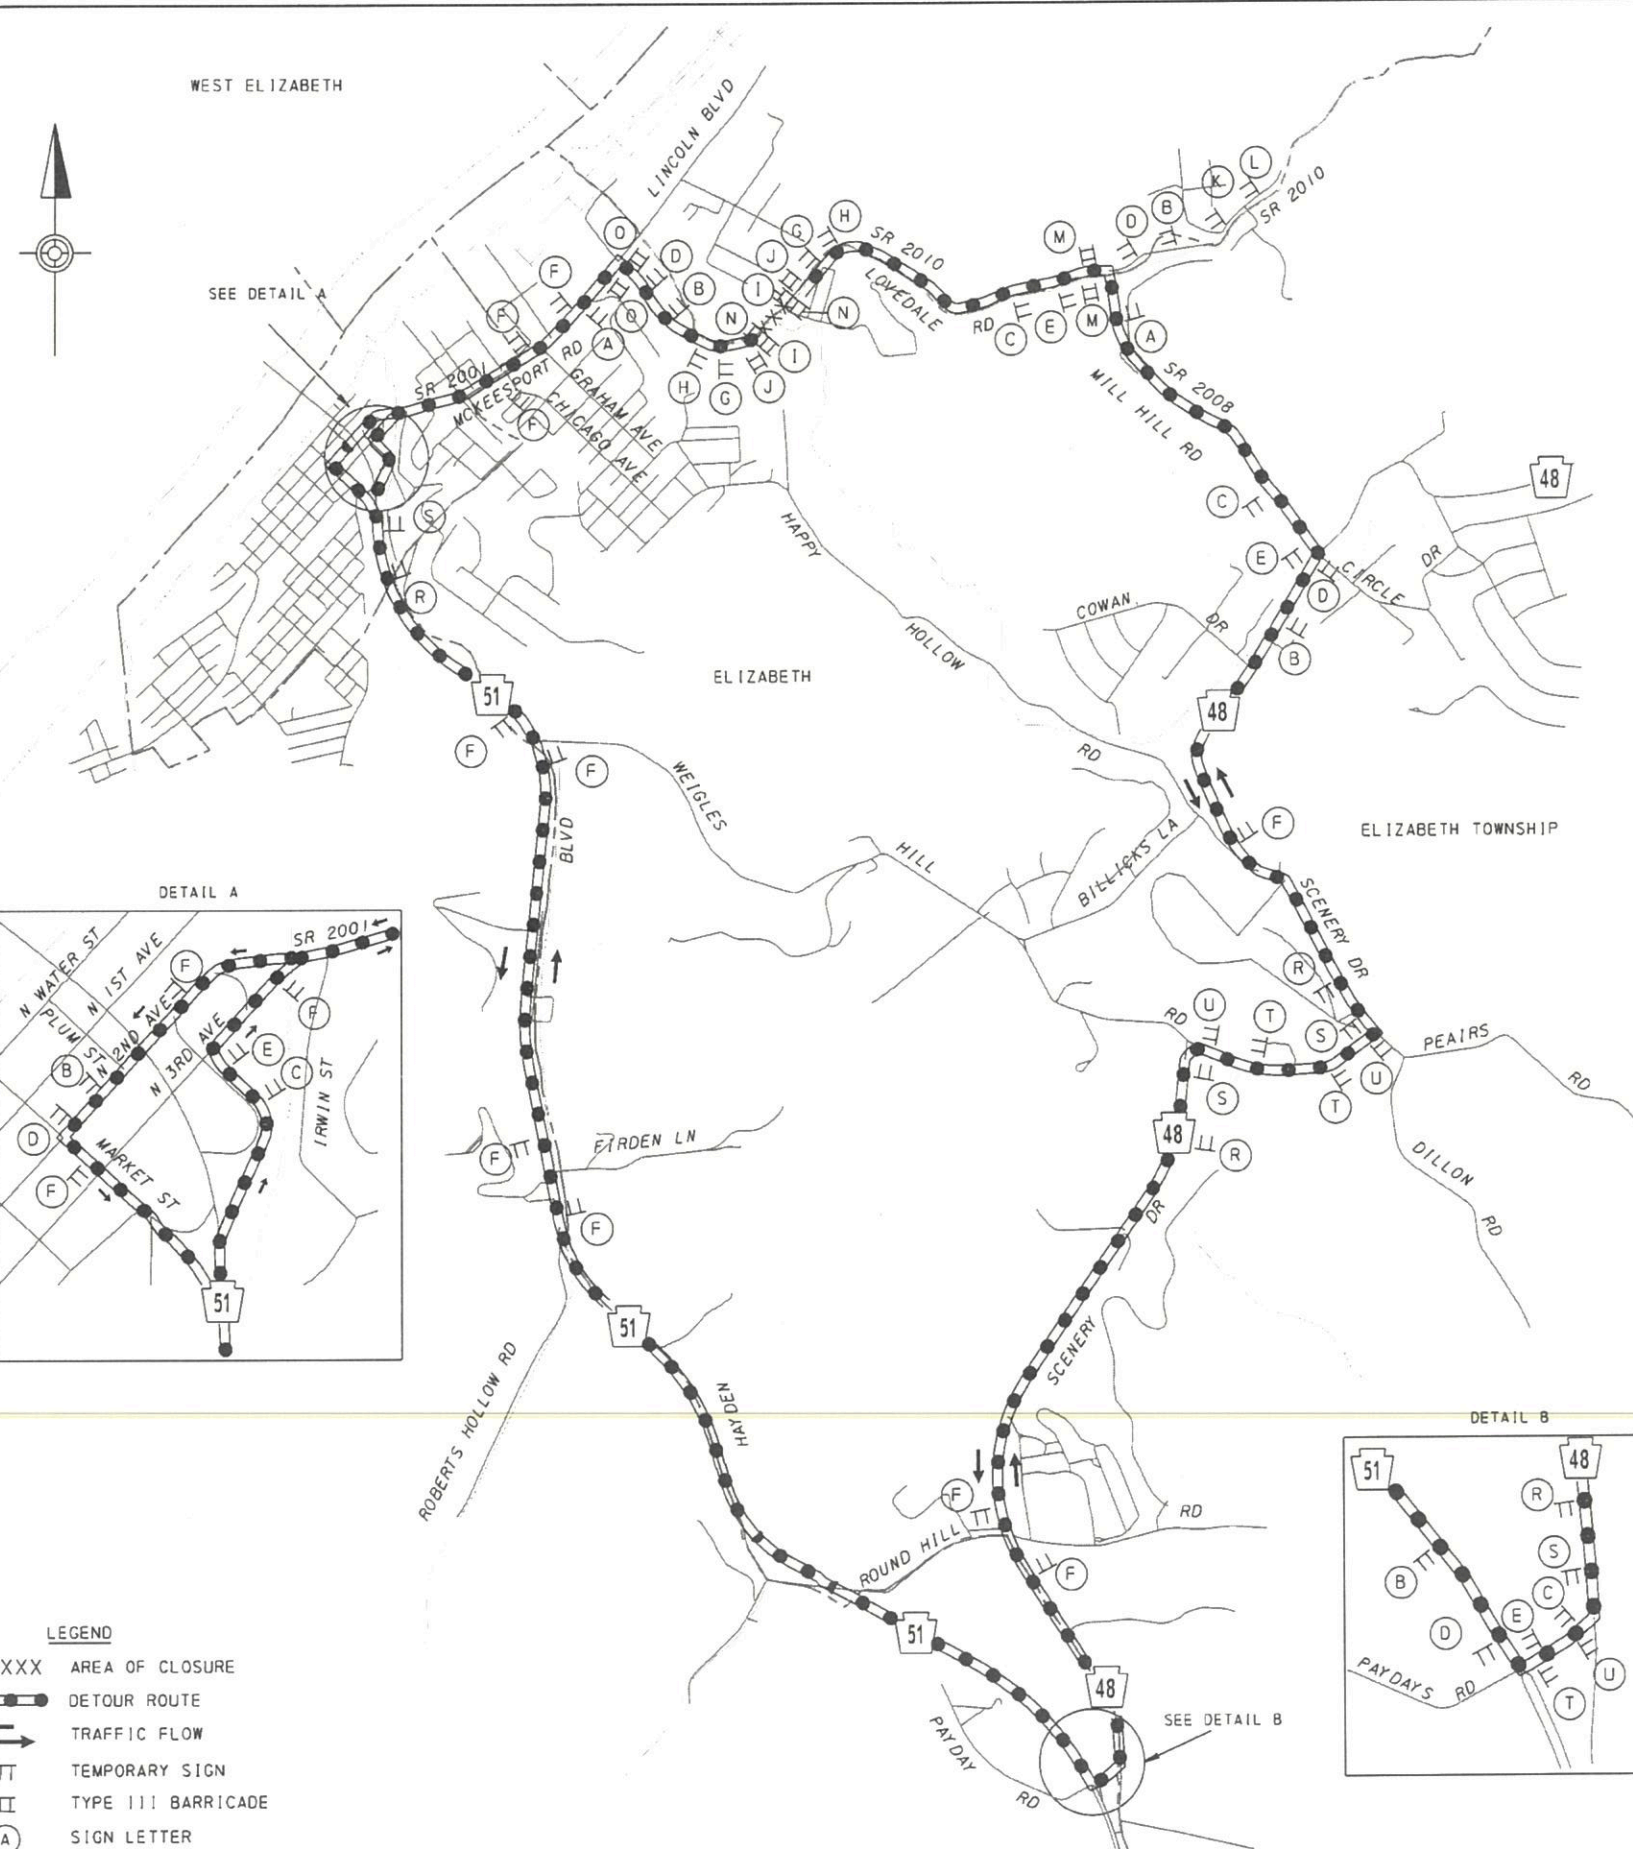

- (A) LOVEDALE ROAD SP-1 30"x18"
END DETOUR M4-8A 24"x18"
- (B) LOVEDALE ROAD SP-1 30"x18"
DETOUR M4-9SL 30"x24"
- (C) LOVEDALE ROAD SP-1 30"x18"
DETOUR M4-9SR 30"x24"
- (D) LOVEDALE ROAD SP-1 30"x18"
DETOUR M4-9L 30"x24"
- (E) LOVEDALE ROAD SP-1 30"x18"
DETOUR M4-9R 30"x24"
- (F) LOVEDALE ROAD SP-1 30"x18"
DETOUR M4-9S 30"x24" 48"x36"
- (G) ROAD CLOSED 500 FT W20-3 36"x36" W30-1-1 20"x6"
- (H) ROAD CLOSED 1000 FT W20-3 36"x36" W30-1-2 20"x6"
- (I) ROAD CLOSED R11-2 48"x30"
- (J) THIS BRIDGE TO BE CLOSED FOR CONSTRUCTION MM/DD/YYYY W23-101 96"x48"
- (K) LOVEDALE ROAD SP-1 30"x18"
DETOUR 1000 FT W20-2 36"x36" W30-1-2 20"x6"
- (L) LOVEDALE ROAD SP-1 30"x18"
DETOUR 1500 FT W20-2 36"x36" W30-1-3 20"x6"
- (M) ROAD CLOSED 1/2 MILE AHEAD LOCAL TRAFFIC ONLY R11-3A 60"x30" M4-10L 48"x18"
- (N) ROAD CLOSED R11-2 48"x30"
- (O) ROAD CLOSED 1/2 MILE AHEAD LOCAL TRAFFIC ONLY R11-3A 60"x30" M4-10R 48"x18"
- (P) LOVEDALE ROAD SP-1 30"x18"
DETOUR M4-9-1AR 30"x24" 48"x36"
- (Q) LOVEDALE ROAD SP-1 30"x18"
DETOUR M4-9-1BR 30"x24" 48"x36"
- (R) LOVEDALE ROAD SP-1 30"x18"
DETOUR M4-9-1AL 30"x24"
- (S) LOVEDALE ROAD SP-1 30"x18"
DETOUR M4-9-1BR 30"x24" 48"x36"
- (T) LOVEDALE ROAD SP-1 30"x18"
DETOUR M4-9-1AL 30"x24"
- (U) LOVEDALE ROAD SP-1 30"x18"
DETOUR M4-9-1BL 30"x24"

*PLACE TYPE III BARRICADES ACROSS ENTIRE WIDTH OF CLOSED ROADWAY.


*PLACE TYPE III BARRICADES ACROSS ENTIRE WIDTH OF CLOSED ROADWAY.

SIGN FABRICATION DETAILS

LOVEDALE ROAD SP-1 30"x18" 5", TYPE-B LETTERING

- LEGEND
- XXXXX AREA OF CLOSURE
 - DETOUR ROUTE
 - TRAFFIC FLOW
 - TT TEMPORARY SIGN
 - II TYPE III BARRICADE
 - (A) SIGN LETTER

DETOUR LENGTH = 9.34 MILES
 MAP NOT TO SCALE

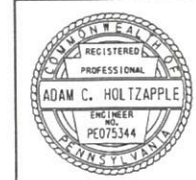

DETOUR PLAN
 LOVEDALE ROAD
 SR 2010 CLOSED

TRAFFIC CONTROL PLAN

DES: NJP DWG: NJP CKD: CTS

APPROVED FOR CONSTRUCTION

UNCONTROLLED WHEN PRINTED

APPROVED FOR CONSTRUCTION