


DISTRICT	COUNTY	ROUTE	SECTION	SHEET
12-0	WASHINGTON	1006	C10	2 OF 2
NORTH STRABANE TOWNSHIP				
REVISION NUMBER	REVISIONS	DATE	BY	



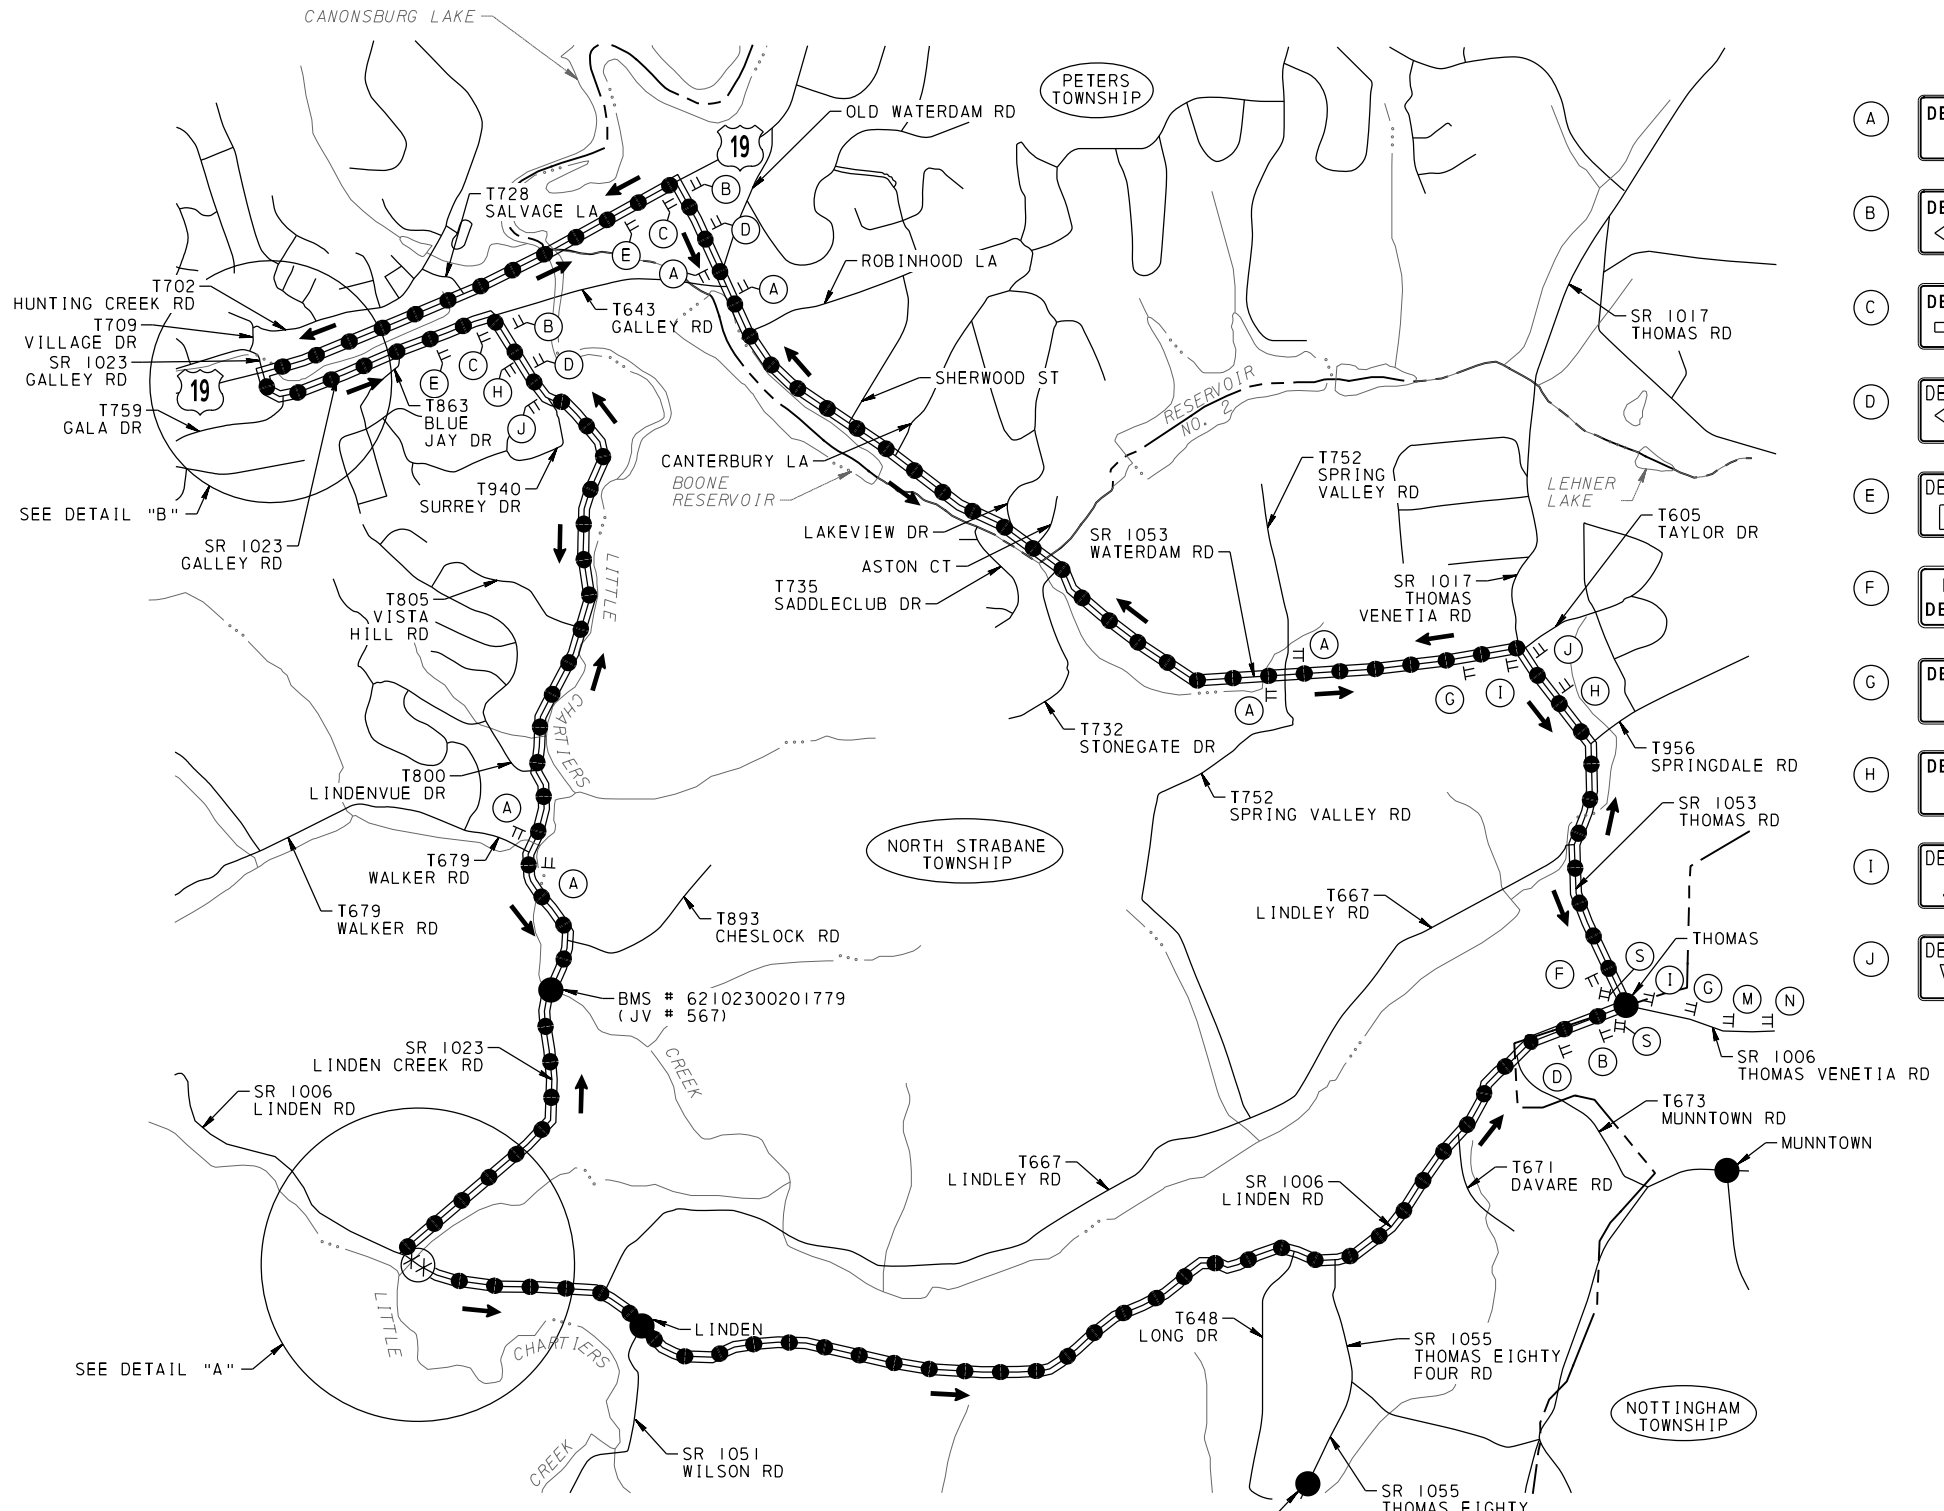


DETOUR LENGTH = 7.08 MILES
MAP NOT TO SCALE

- (A) M4-9S 30"x24"
- (B) M4-9L 30"x24"
- (C) M4-9R 30"x24"
- (D) M4-9SL 30"x24"
- (E) M4-9SR 30"x24"
- (F) M4-8A 24"x18"
- (G) M4-9-1AR 30"x24"
- (H) M4-9-1AL 30"x24"
- (I) M4-9-1BR 30"x24"
- (J) M4-9-1BL 30"x24"

- (K) W20-3 36"x36"
W30-1-1 20"x6"
- (L) W20-3 36"x36"
W30-1-2 20"x6"
- (M) W20-2 36"x36"
W30-1-2 20"x6"
- (N) W20-2 36"x36"
W30-1-3 20"x6"
- (O) W20-3 36"x36"
W30-1-3 20"x6"


- (P) R11-2 48"x30"
 TYPE III BARRICADE ▲
- (Q) W23-101 96"x48"
 TYPE III BARRICADE
- (R) R11-2 48"x30"
 M4-10L 48"x18"
TYPE III BARRICADE ▲
- (S) R11-3A 60"x30"
 M4-10R 48"x18"
TYPE III BARRICADE
- (T) R11-2 48"x30"
 TYPE III BARRICADE ▲

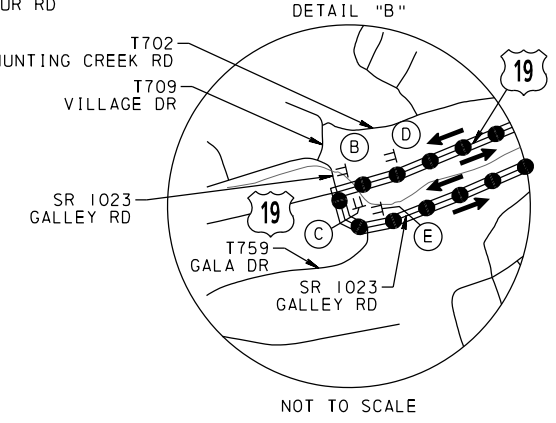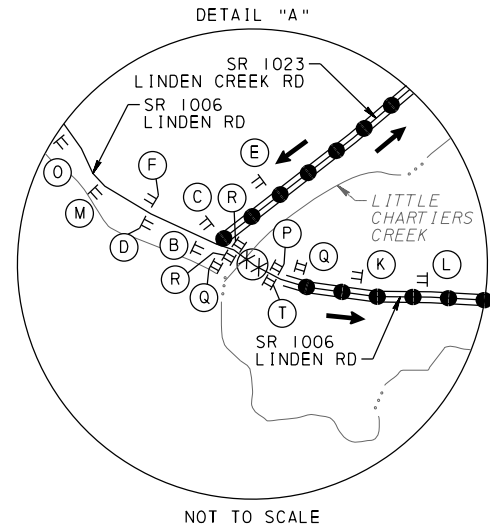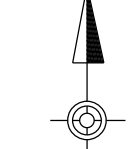

LEGEND

XXXXXXX	AREA OF CLOSURE		TRAFFIC FLOW
	DETOUR ROUTE		TEMPORARY SIGN
- - - - -	TOWNSHIP BOUNDARY		TYPE III BARRICADE
— · — · —	STREAM LINE	(A)	SIGN LETTER

▲ NOTE: TYPE III BARRICADE EXTENDS ACROSS THE EXTENT OF THE ROADWAY

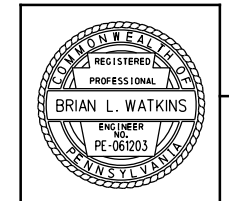

DETOUR PLAN
SR 1006 (LINDEN RD)
CLOSED
TRAFFIC CONTROL PLAN

USER: bswover
 PATH: PLOT_DRIVER\FpdmDOT_PDF_Mono.plt.ctb
 FILE: DETOUR PLAN.dgn
 PLOT DATE: 10-12-2016 6:46:04 AM
 MODEL: detour.t

JV NO. 566 / MPMS 90657

DES: SKW DWG: SKW CKD: DCB