


UNCONTROLLED WHEN PRINTED

USER: bswolver
PATH: PLOT_DRIVER\FpdmDOT_PDF_Mono.plt.ctb
FILE: DETOUR PLAN.dgn
PLOT DATE: 05-09-2017 6:41:48 AM
MODEL: detour

DISTRICT	COUNTY	ROUTE	SECTION	SHEET
9-0	BEDFORD	1015	04B	2 OF 2
WOODBURY TOWNSHIP				
REVISION NUMBER	REVISIONS	DATE	BY	

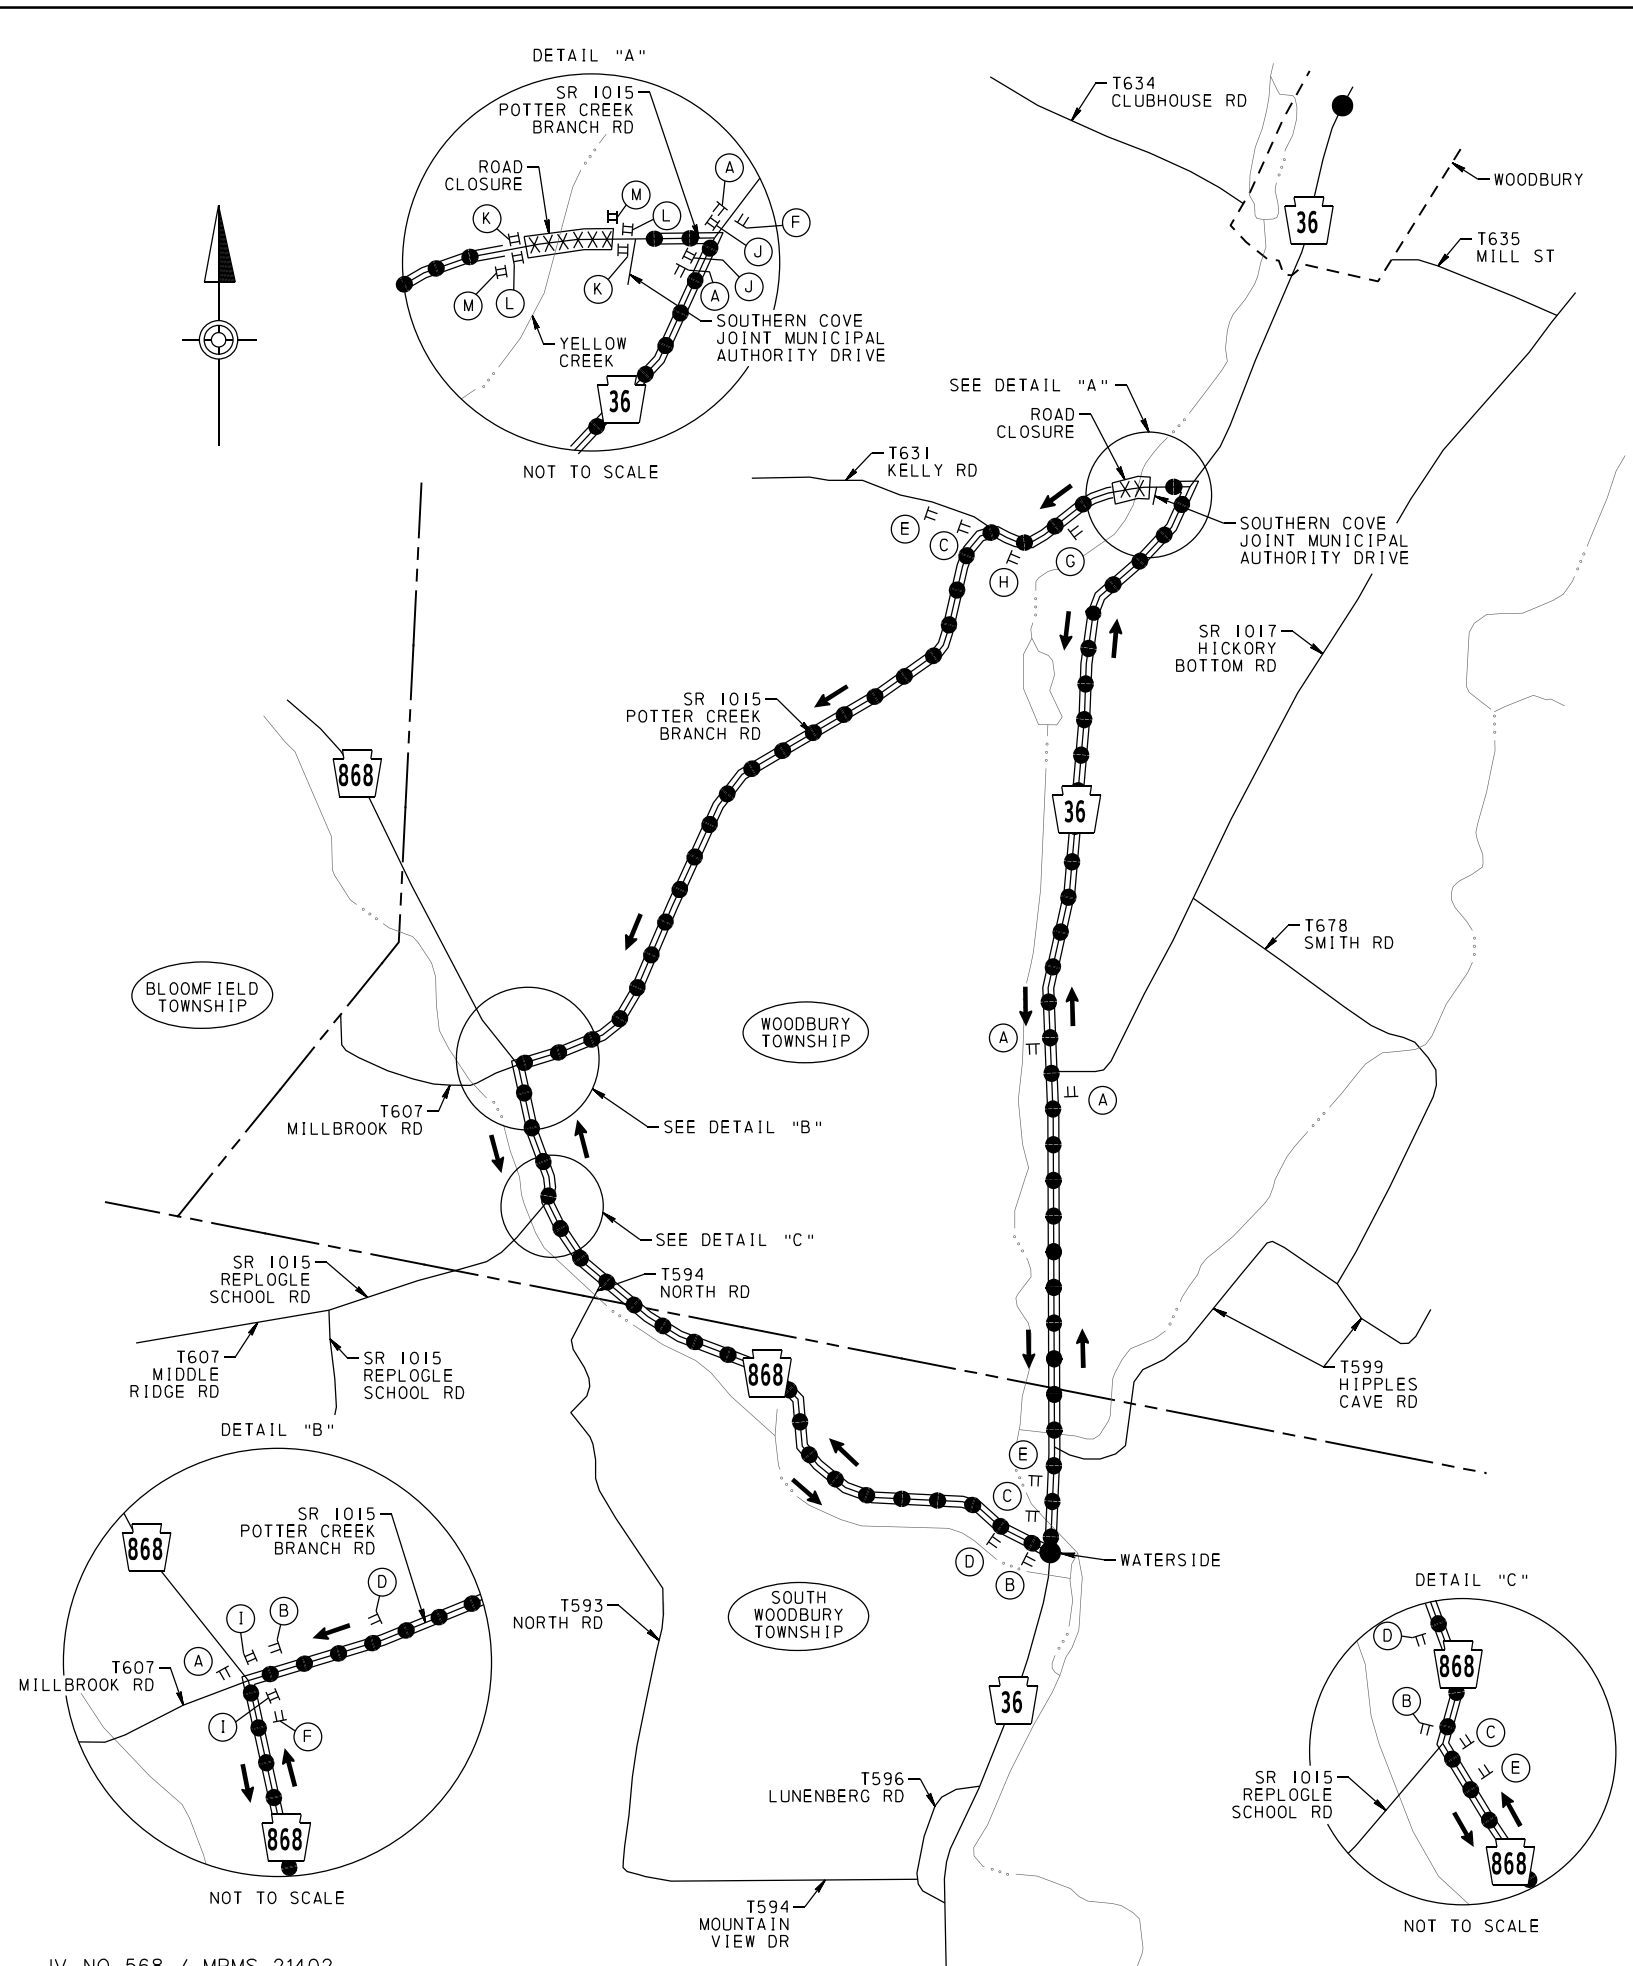


(A) POTTER CRK BRANCH RD DETOUR	SP-1 36"X24"	(G) ROAD CLOSED 500 FT	W20-3 36"X36"	(I) ROAD CLOSED 1 5/8 MILES AHEAD LOCAL TRAFFIC ONLY DETOUR	R11-3A 60"X30"
(B) POTTER CRK BRANCH RD DETOUR	M4-9S 30"X24"	(H) ROAD CLOSED 1000 FT	W30-1-1 20"X6"		M4-10R 48"X18"
(C) POTTER CRK BRANCH RD DETOUR	M4-9L 30"X24"		W20-3 36"X36"	(J) ROAD CLOSED 300 FEET AHEAD LOCAL TRAFFIC ONLY DETOUR	R11-3A 60"X30"
(D) POTTER CRK BRANCH RD DETOUR	M4-9R 30"X24"		W30-1-2 20"X6"		M4-10L 48"X18"
(E) POTTER CRK BRANCH RD DETOUR	SP-1 36"X24"			(K) ROAD CLOSED	R11-2 48"X30"
(F) POTTER CRK BRANCH RD END DETOUR	M4-9SL 30"X24"			(L) ROAD CLOSED	R11-2 48"X30"
	M4-9SR 30"X24"			(M) THIS BRIDGE TO BE CLOSED FOR CONSTRUCTION MM/DD/YYYY	W23-101 96"X48"
	M4-8A 24"X18"				

LEGEND

- XXXXXXX AREA OF CLOSURE
- DETOUR ROUTE
- BOROUGH BOUNDARY
- TOWNSHIP BOUNDARY
- STREAM LINE
- ↔ TRAFFIC FLOW
- TT TEMPORARY SIGN
- II TYPE III BARRICADE
- (A) SIGN LETTER

▲ NOTE: TYPE III BARRICADE EXTENDS ACROSS THE EXTENT OF THE ROADWAY

DETOUR LENGTH = 3.1 MILES
MAP NOT TO SCALE

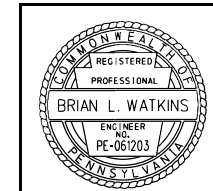

DETOUR PLAN
SR 1015
(POTTER CREEK BRANCH RD)
CLOSED

TRAFFIC CONTROL PLAN

APPROVED FOR CONSTRUCTION