


UNCONTROLLED WHEN PRINTED

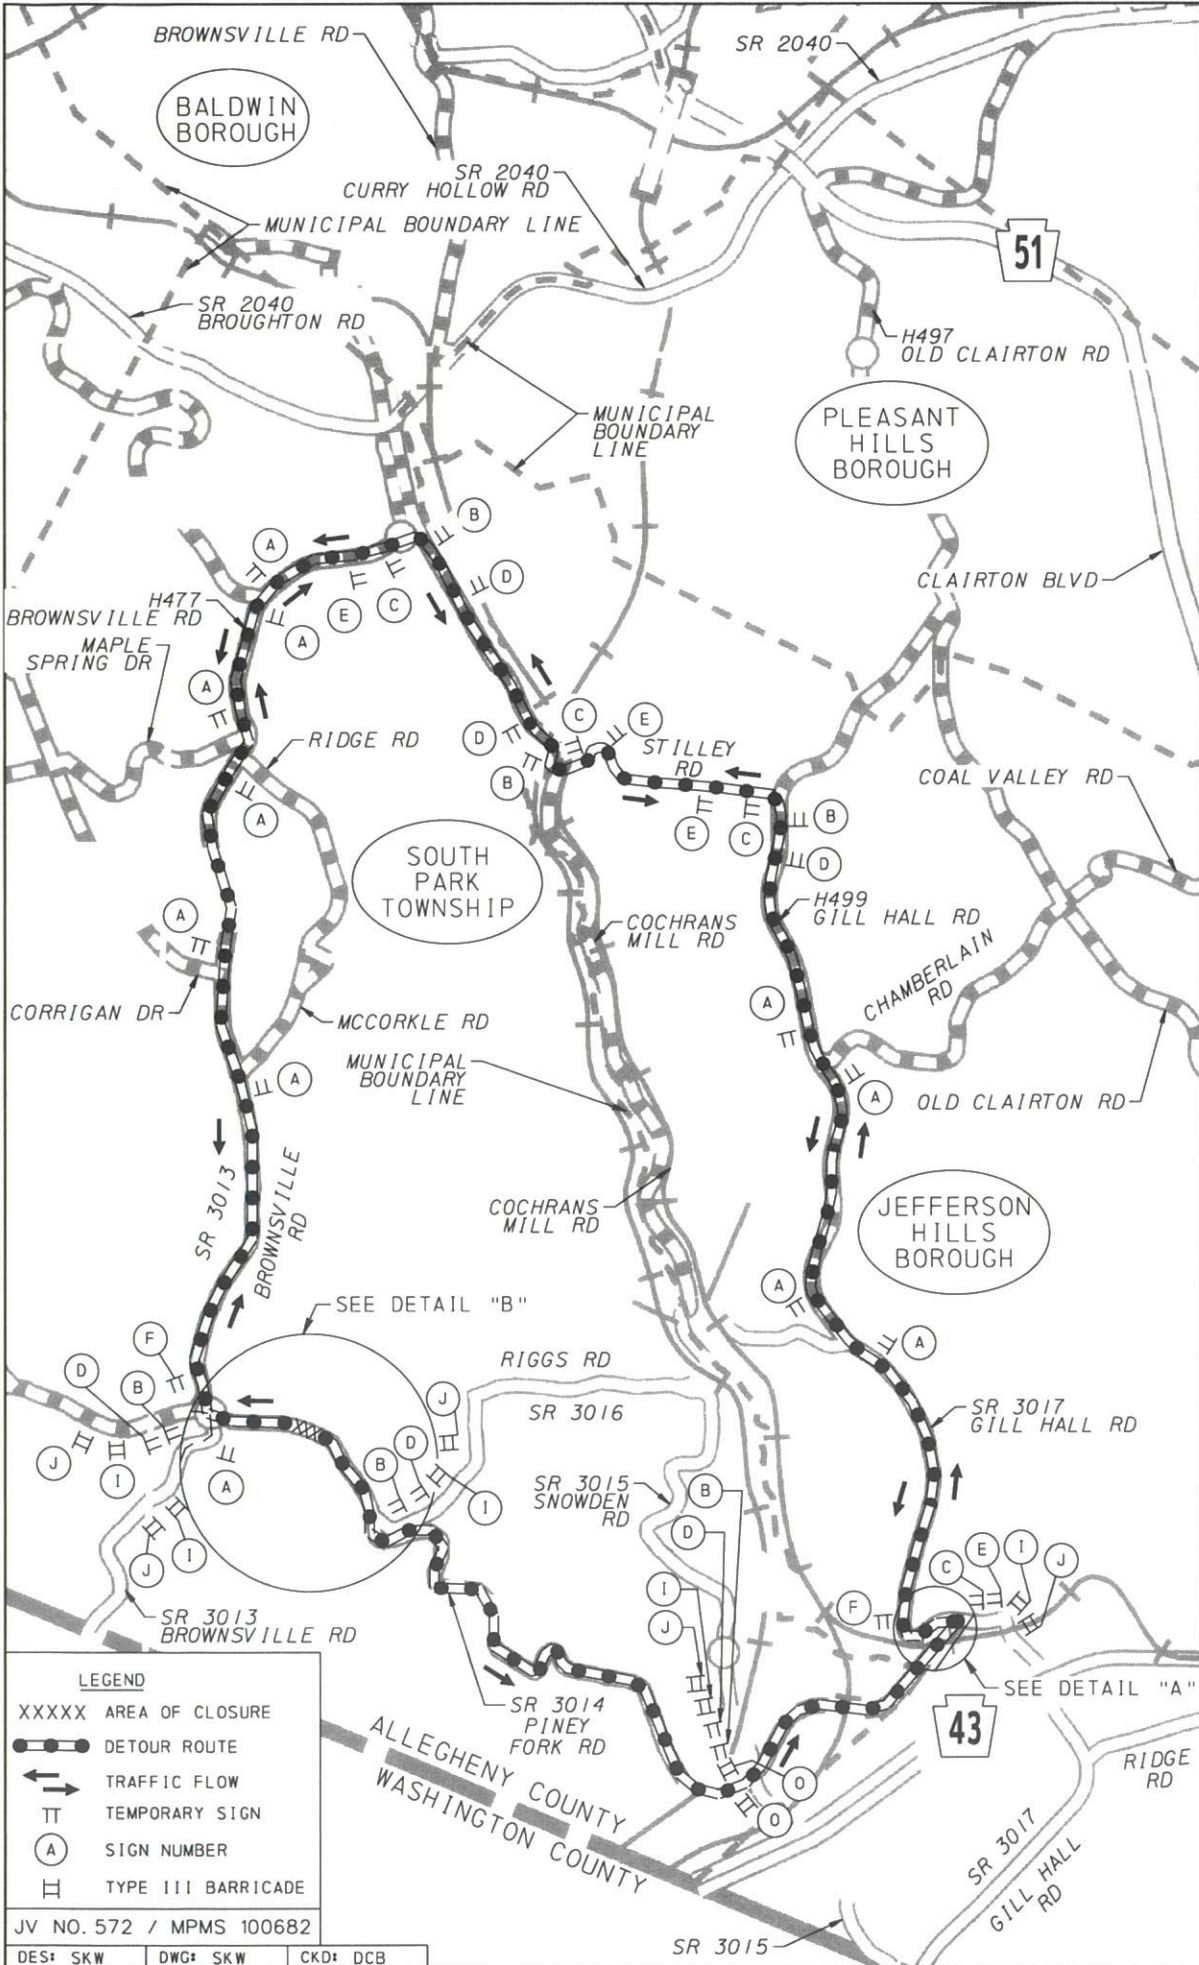

NOT TO SCALE
 DETOUR LENGTH = 7.6 MILES

DISTRICT	COUNTY	ROUTE	SECTION	SHEET	
11-0	ALLEGHENY	3014	A06	2 OF 2	
SOUTH PARK TOWNSHIP					
REVISION NUMBER	REVISIONS			DATE	BY

<p>(A) PINEY FORK ROAD DETOUR SP-1 42"X24" M4-9S 30"X24"</p> <p>(B) PINEY FORK ROAD DETOUR SP-1 42"X24" M4-9L 30"X24"</p> <p>(C) PINEY FORK ROAD DETOUR SP-1 42"X24" M4-9R 30"X24"</p> <p>(D) PINEY FORK ROAD DETOUR SP-1 42"X24" M4-9SL 30"X24"</p> <p>(E) PINEY FORK ROAD DETOUR SP-1 42"X24" M4-9SR 30"X24"</p> <p>(F) PINEY FORK ROAD END DETOUR SP-1 42"X24" M4-8A 24"X18"</p>	<p>(G) ROAD CLOSED 500 FT W20-3 36"X36" W30-1-1 20"X6"</p> <p>(H) ROAD CLOSED 1000 FT W20-3 36"X36" W30-1-2 20"X6"</p> <p>(I) PINEY FORK ROAD DETOUR 1000 FT SP-1 42"X24" W20-2 36"X36" W30-1-2 20"X6"</p> <p>(J) PINEY FORK ROAD DETOUR 1500 FT SP-1 42"X24" W20-2 36"X36" W30-1-3 20"X6"</p> <p>(K) ROAD CLOSED R11-2 48"X30"</p> <p>(L) ROAD CLOSED R11-2 48"X30"</p>	<p>(M) THIS BRIDGE TO BE CLOSED FOR CONSTRUCTION MM/DD/YYYY W23-101 96"X48" TYPE III BARRICADE</p> <p>(N) ROAD CLOSED 1/4 MILE AHEAD LOCAL TRAFFIC ONLY R11-3A 60"X30" TYPE III BARRICADE</p> <p>(O) ROAD CLOSED 2 MILES AHEAD LOCAL TRAFFIC ONLY R11-3A 60"X30" TYPE III BARRICADE</p> <p>(P) ROAD CLOSED 3 MILES AHEAD LOCAL TRAFFIC ONLY R11-3A 60"X30" M4-10R 48"X18" TYPE III BARRICADE</p> <p>(Q) ROAD CLOSED 1/4 MILE AHEAD LOCAL TRAFFIC ONLY R11-3A 60"X30" ROAD OPEN TO MONTOUR TRAIL SP-2 48"X24" M4-10L 48"X18" TYPE III BARRICADE</p>
---	---	---

▲ NOTE: TYPE III BARRICADE EXTENDS ACROSS THE EXTENT OF THE ROADWAY

<p>SP-1 PINEY FORK ROAD FABRICATED 42"X24" 5" TYPE B LETTERING</p>	<p>SP-2 ROAD OPEN TO MONTOUR TRAIL FABRICATED 48"X24" 5" TYPE B LETTERING</p>
--------------------------------------------------------------------------------	-------------------------------------------------------------------------------------------

DETOUR PLAN
 SR 3014 (PINEY FORK RD)
 CLOSED

TRAFFIC CONTROL PLAN

APPROVED FOR CONSTRUCTION

UNCONTROLLED WHEN PRINTED

APPROVED FOR CONSTRUCTION

USER: bawkins
 PLOT: DRIVER PARKING...
 PLOT DATE: 05-08-2017 11:28:58 AM
 MODEL: 061011

LEGEND

XXXXX	AREA OF CLOSURE
	DETOUR ROUTE
	TRAFFIC FLOW
	TEMPORARY SIGN
	SIGN NUMBER
	TYPE III BARRICADE

JV NO. 572 / MPMS 100682
 DES: SKW DWG: SKW CKD: DCB