



UNCONTROLLED WHEN PRINTED

USER: BJames
PATH: PLOT_DRIVE\Fp\p\DOT_PDF_Memo.plt\c\fg
FILE: DETOUR PLAN.dgn
PLOT DATE: 04-06-2016 10:16:32 AM
MODEL: detour


DISTRICT	COUNTY	ROUTE	SECTION	SHEET
8-0	CUMBERLAND	2031	000/001	2 OF 3
8-0	YORK	4027	000	
LOWER ALLEN AND FAIRVIEW TOWNSHIPS				
REVISION NUMBER	REVISIONS	DATE	BY	

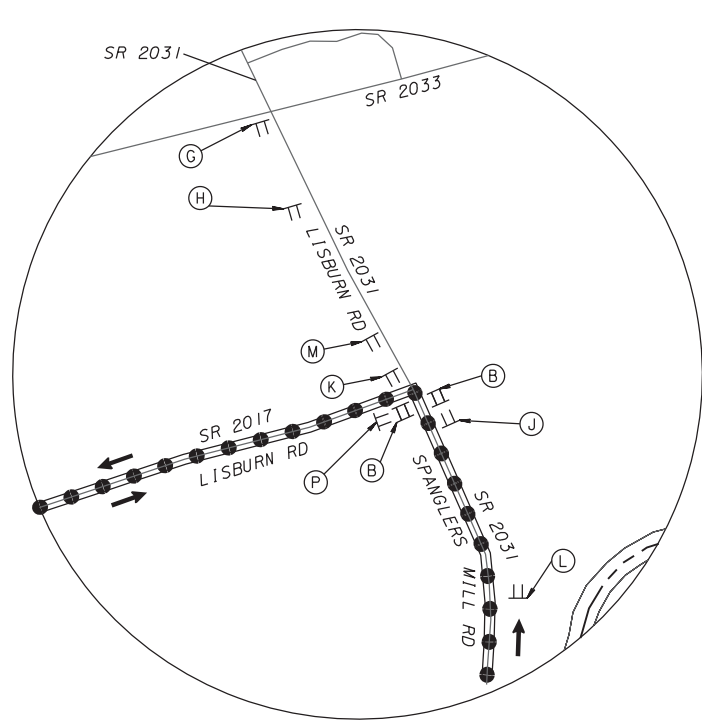


DETAIL A
NOT TO SCALE

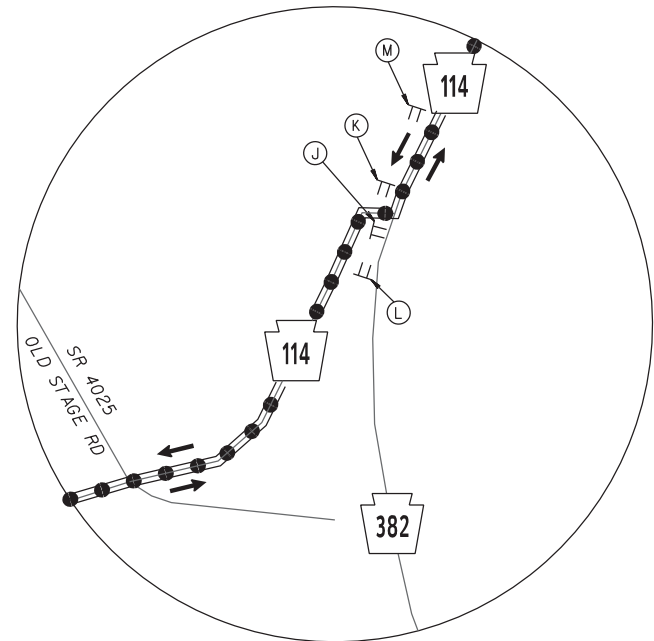


DETAIL D
NOT TO SCALE

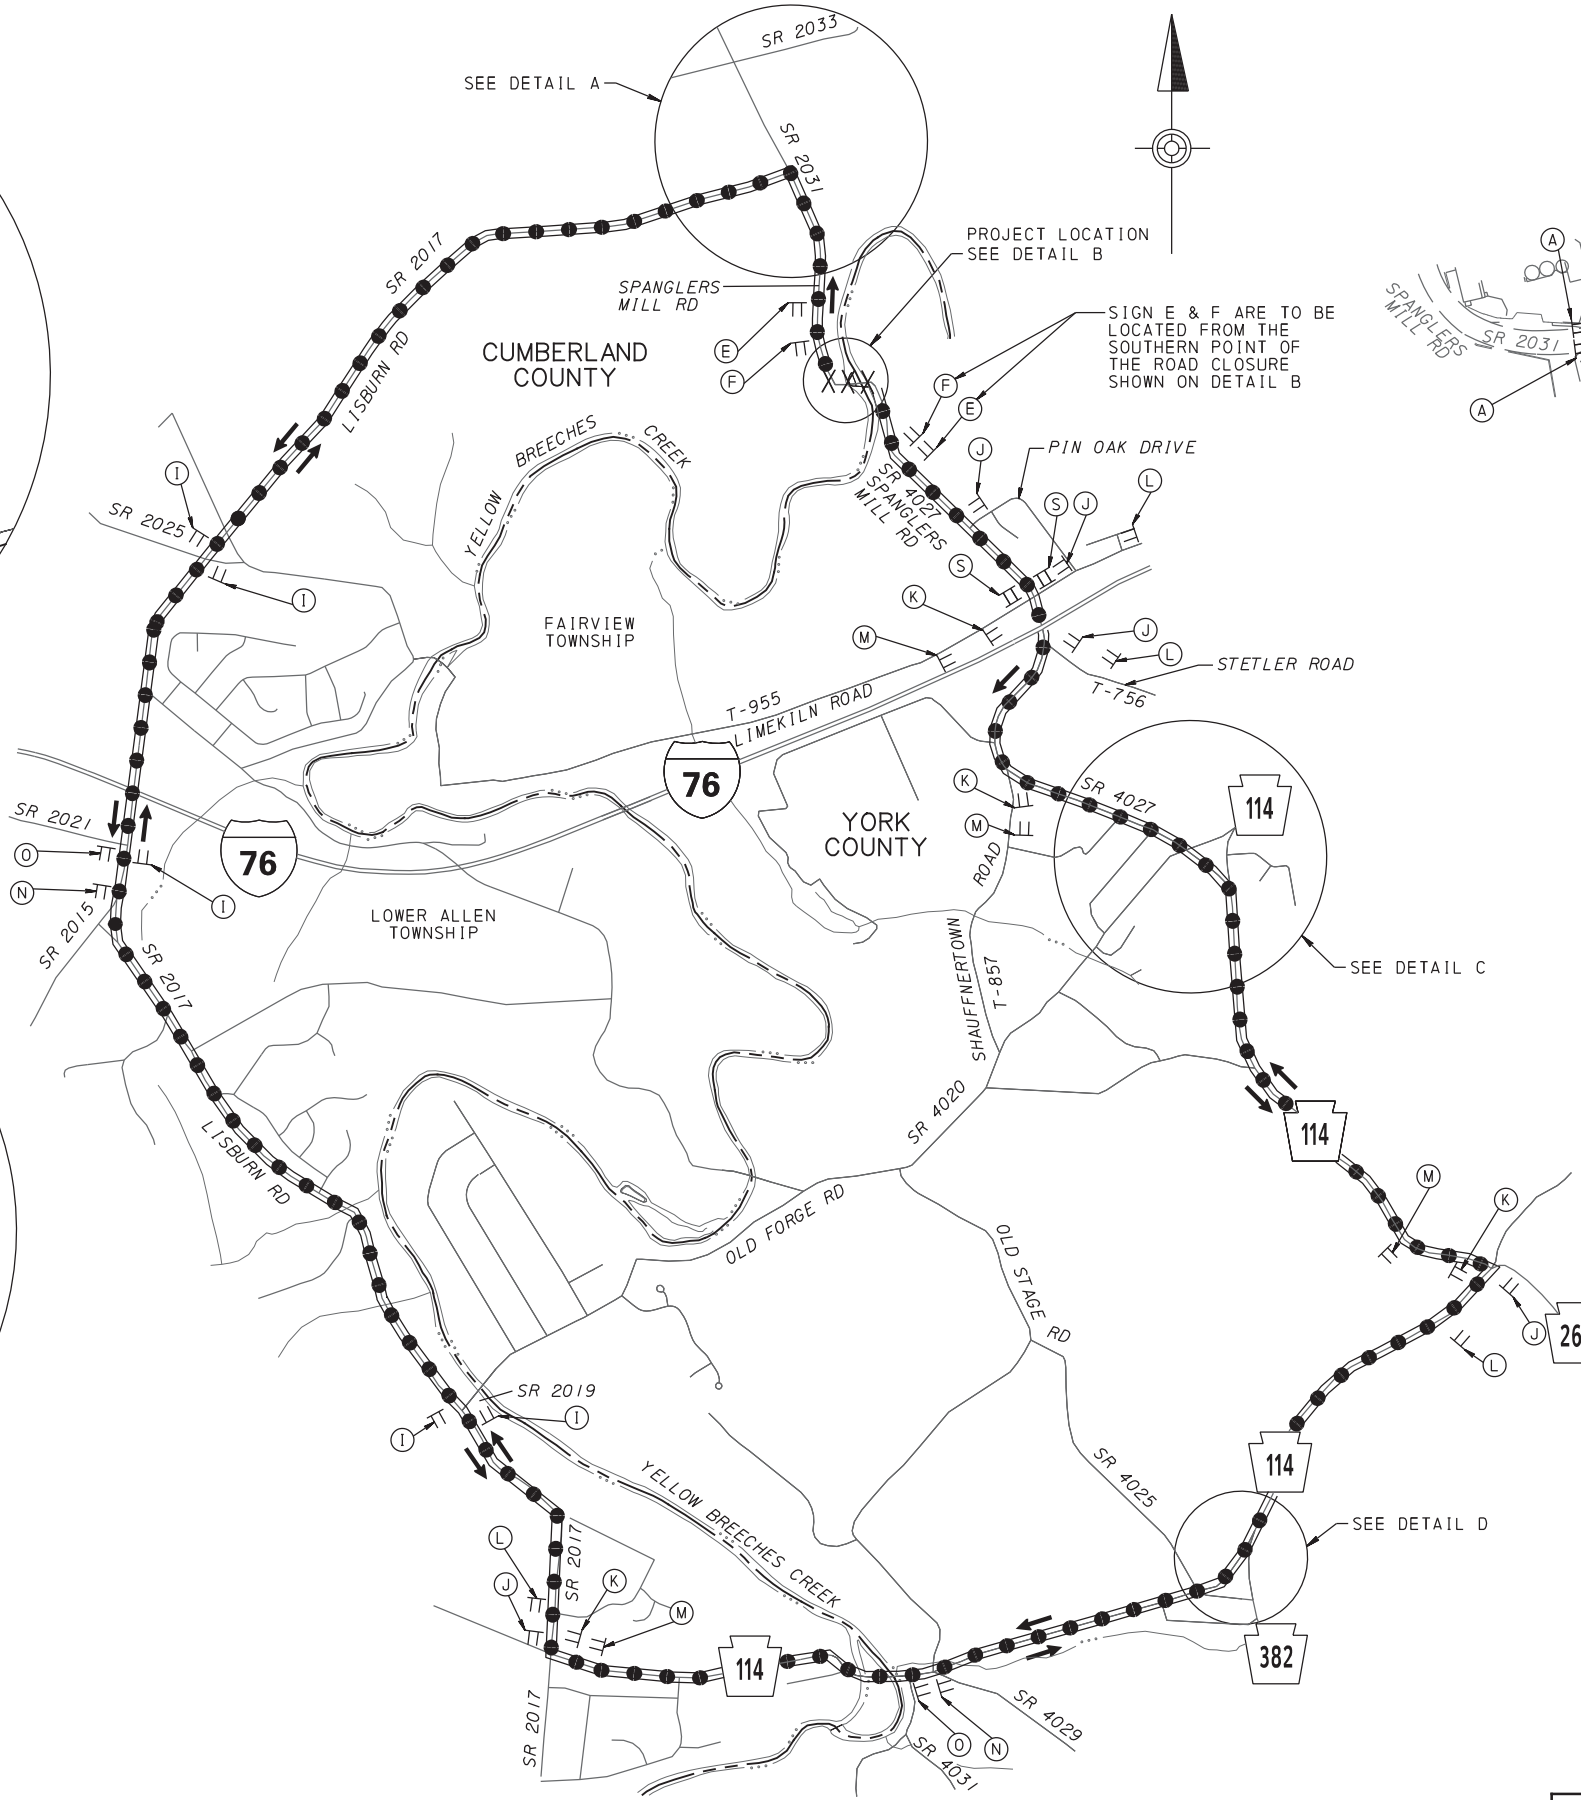

DETOUR LENGTH = 11.00 MILES
MAP NOT TO SCALE

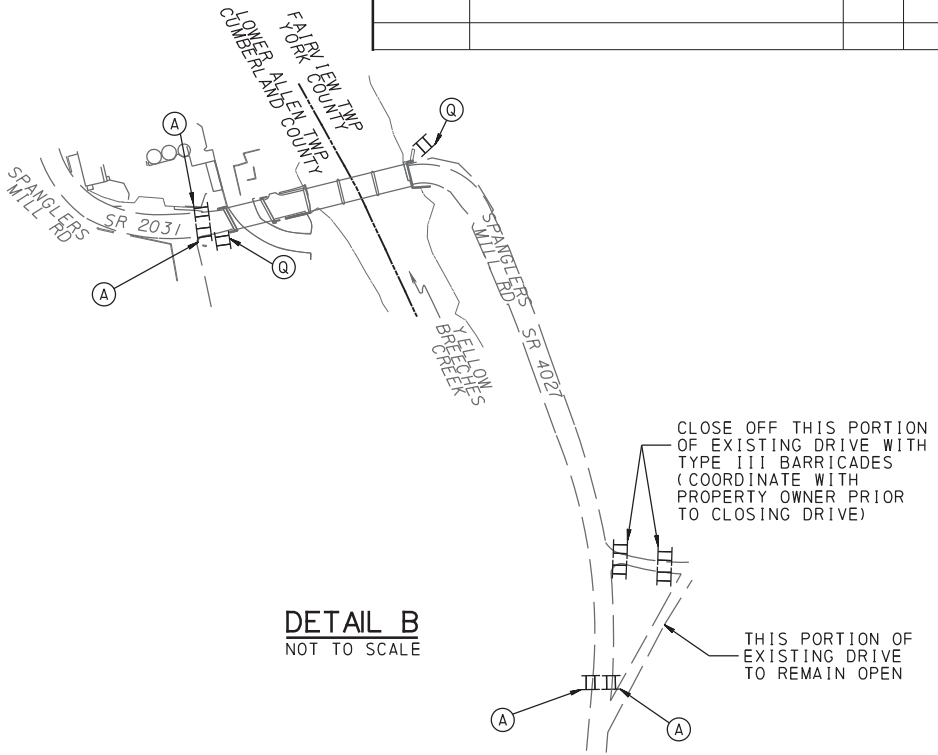

DETAIL B
NOT TO SCALE

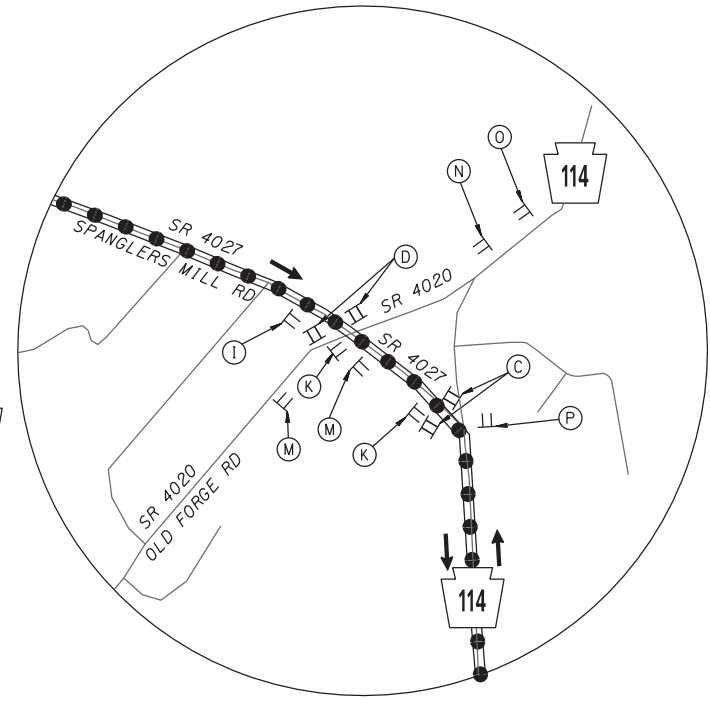


DETAIL C
NOT TO SCALE

- LEGEND**
- XXXXX AREA OF CLOSURE
 - DETOUR ROUTE
 - TRAFFIC FLOW
 - TT TEMPORARY SIGN
 - || TYPE III BARRICADE
 - (A) SIGN LETTER

JV NO. 241 / MPMS 90739
JV NO. 564 / MPMS 102789

DES: JJP DWG: JJP CKD: MDD

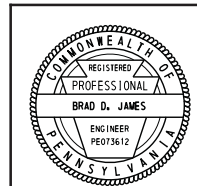

DETOUR PLAN
SR 2031/SR 4027
(SPANGLERS MILL ROAD)
CLOSED

TRAFFIC CONTROL PLAN

APPROVED FOR CONSTRUCTION

UNCONTROLLED WHEN PRINTED

APPROVED FOR CONSTRUCTION